

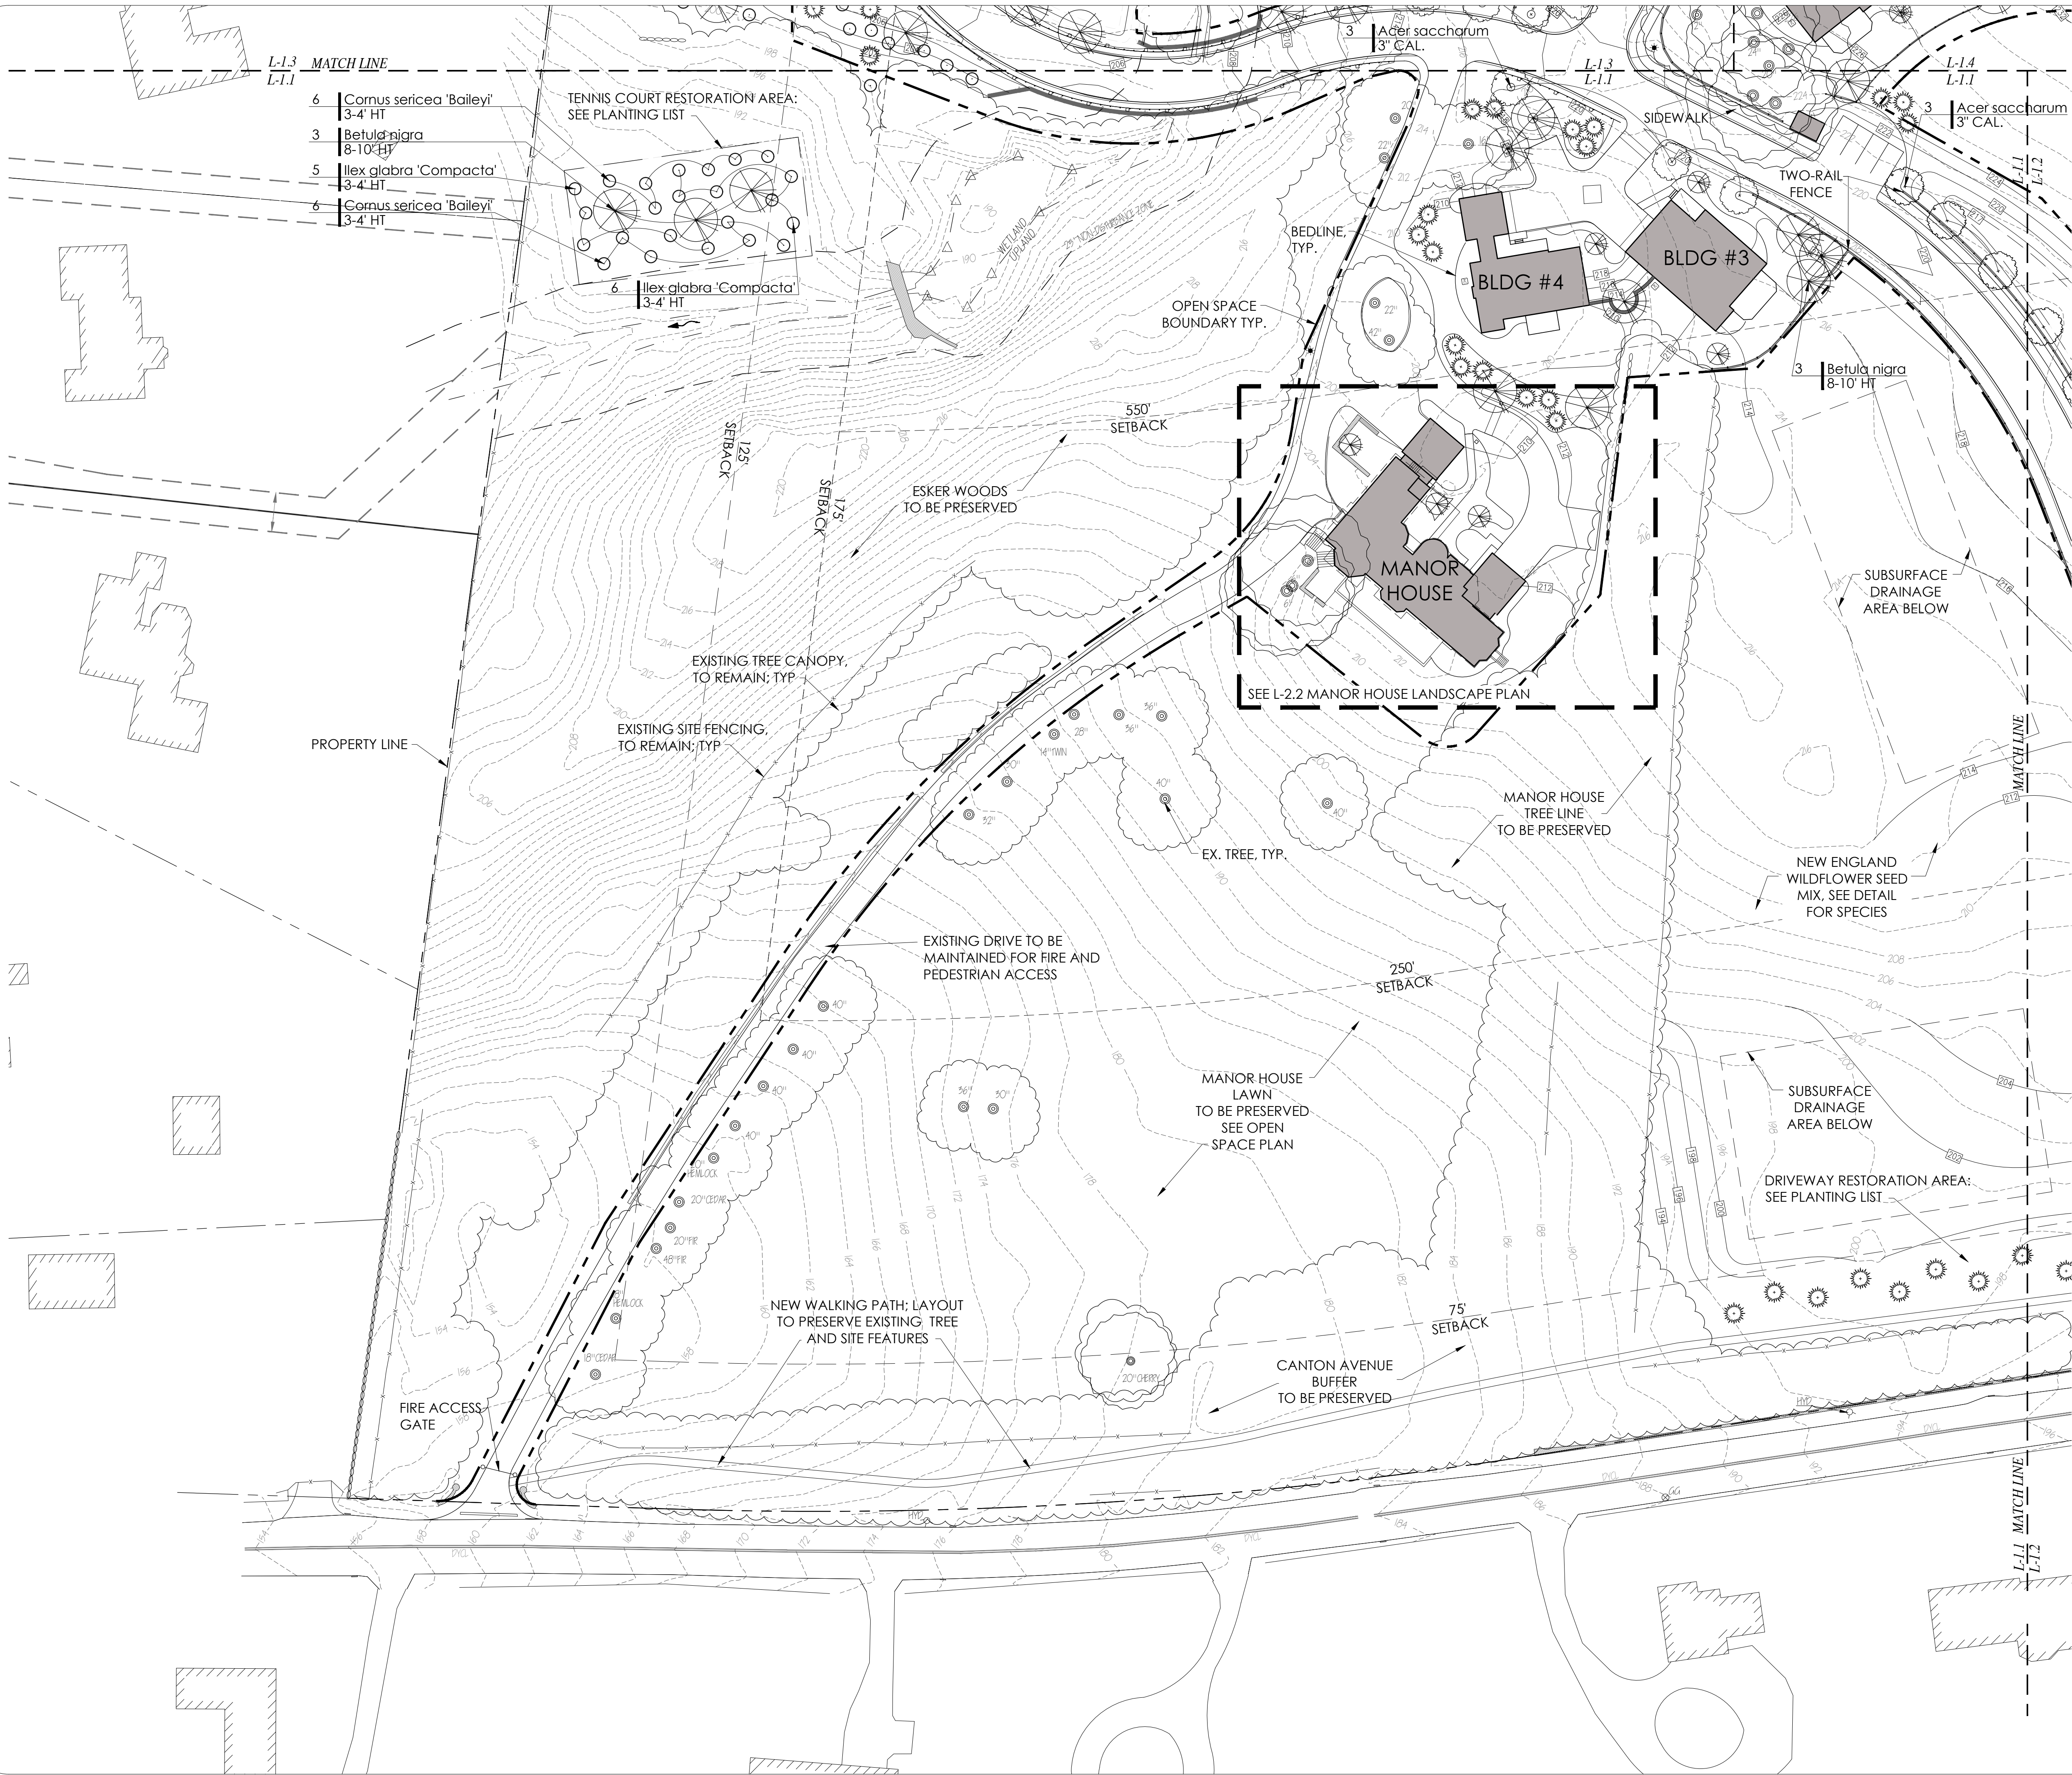


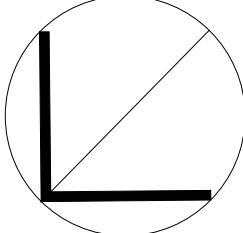

PLANT LIST -- TYPICAL	
Botanical Name	Common Name
STREET TREES/ SPECIMEN TREES	
<i>Acer rubrum</i>	Red Maple
<i>Acer saccharum</i>	Sugar Maple
<i>Gleditsia triacanthos</i>	Honey Locust
<i>Liriodendron tulipifera</i>	Tulip Tree
<i>Platanus x acerifolia</i>	Planetree
<i>Quercus</i> sp.	Oak
<i>Ulmus americana</i> v.	Princeton American Elm
EVERGREEN TREES	
<i>Abies</i> sp.	Fir
<i>Picea</i> sp.	Spruce
<i>Pinus</i> sp.	Pine
COLUMNAR EVERGREENS	
<i>Chamaecyparis</i> sp.	Cedar
<i>Juniperus</i> sp.	Juniper
<i>Thuja</i> sp.	Arborvitae
FLOWERING/ UNDERSTORY TREES	
<i>Amelanchier canadensis</i>	Serviceberry
<i>Betula nigra</i>	River Birch
<i>Carpinus betulus</i> 'fastigiata'	Fastigiata Hornbeam
<i>Cornus</i> sp.	Dogwood
<i>Hamamelis</i> sp.	Witchhazel
<i>Magnolia</i> sp.	Magnolia
<i>Malus</i> sp.	Flowering Crabapple
<i>Prunus</i> sp.	Flowering Cherry
DECIDUOUS/ EVERGREEN SHRUBS	
<i>Azalea</i>	Azalea
<i>Buxus</i> sp.	Boxwood
<i>Clethra alnifolia</i>	Summersweet
<i>Cornus</i> sp.	Dogwood
<i>Deutzia</i> sp.	Duetzia
<i>Fothergilla gardenii</i>	Dwarf Fothergilla
<i>Hydrangea</i> sp.	Hydrangea
<i>Ilex glabra</i>	Inkberry
<i>Ilex</i> sp.	Holly
<i>Itea virginica</i>	Virginia Sweetspire
<i>Juniperus</i> sp.	Juniper
<i>Physocarpus opulifolius</i>	Ninebark
<i>Rhododendron</i> sp.	Rhododendron
<i>Rosa</i> sp.	Rose
<i>Spiraea</i> sp.	Spiraea
<i>Syringa</i> sp.	Lilac
<i>Viburnum</i> sp.	Viburnum
PERENNIALS	
<i>Festuca</i> sp.	Fescue
<i>Panicum</i> sp.	Switch Grass
<i>Pennisetum</i> sp.	Fountain Grass
<i>Sedum</i> sp.	Sedum
GROUNDCOVER	
<i>Vinca minor</i>	Vinca

LEGEND

- Existing Vegetation / Tree Canopy
- Street / Shade Tree
- Ornamental / Understory Tree
- Evergreen Trees
- Evergreen Shrub
- Deciduous Shrub
- Perennials
- Open Space Boundary

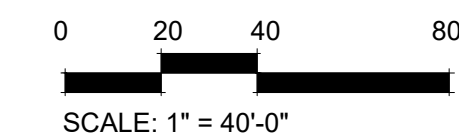

REVISIONS

KEY PLAN

DRAWN BY: AA/ZK/MW

DESIGNED BY: AA

CHECKED BY: AA

ASSOCIATES
LANDSCAPE ARCHITECTURE AND PLANNING
144 Moody Street, Building 4
Waltham, MA 02453-5332
ph: 781 - 314 - 0401
www.ryan-assoc.com

SITE PLAN - SHEET 1
WOLCOTT WOODS
MILTON, MASSACHUSETTS
PREPARED FOR: WOLCOTT RESIDENTIAL, LLC
80 BEHARRELL STREET, SUITE E
CONCORD, MASSACHUSETTS 01742

AUGUST 31, 2018


SCALE:

JOB No.

LATEST REVISION:

L-1.1

SHEET

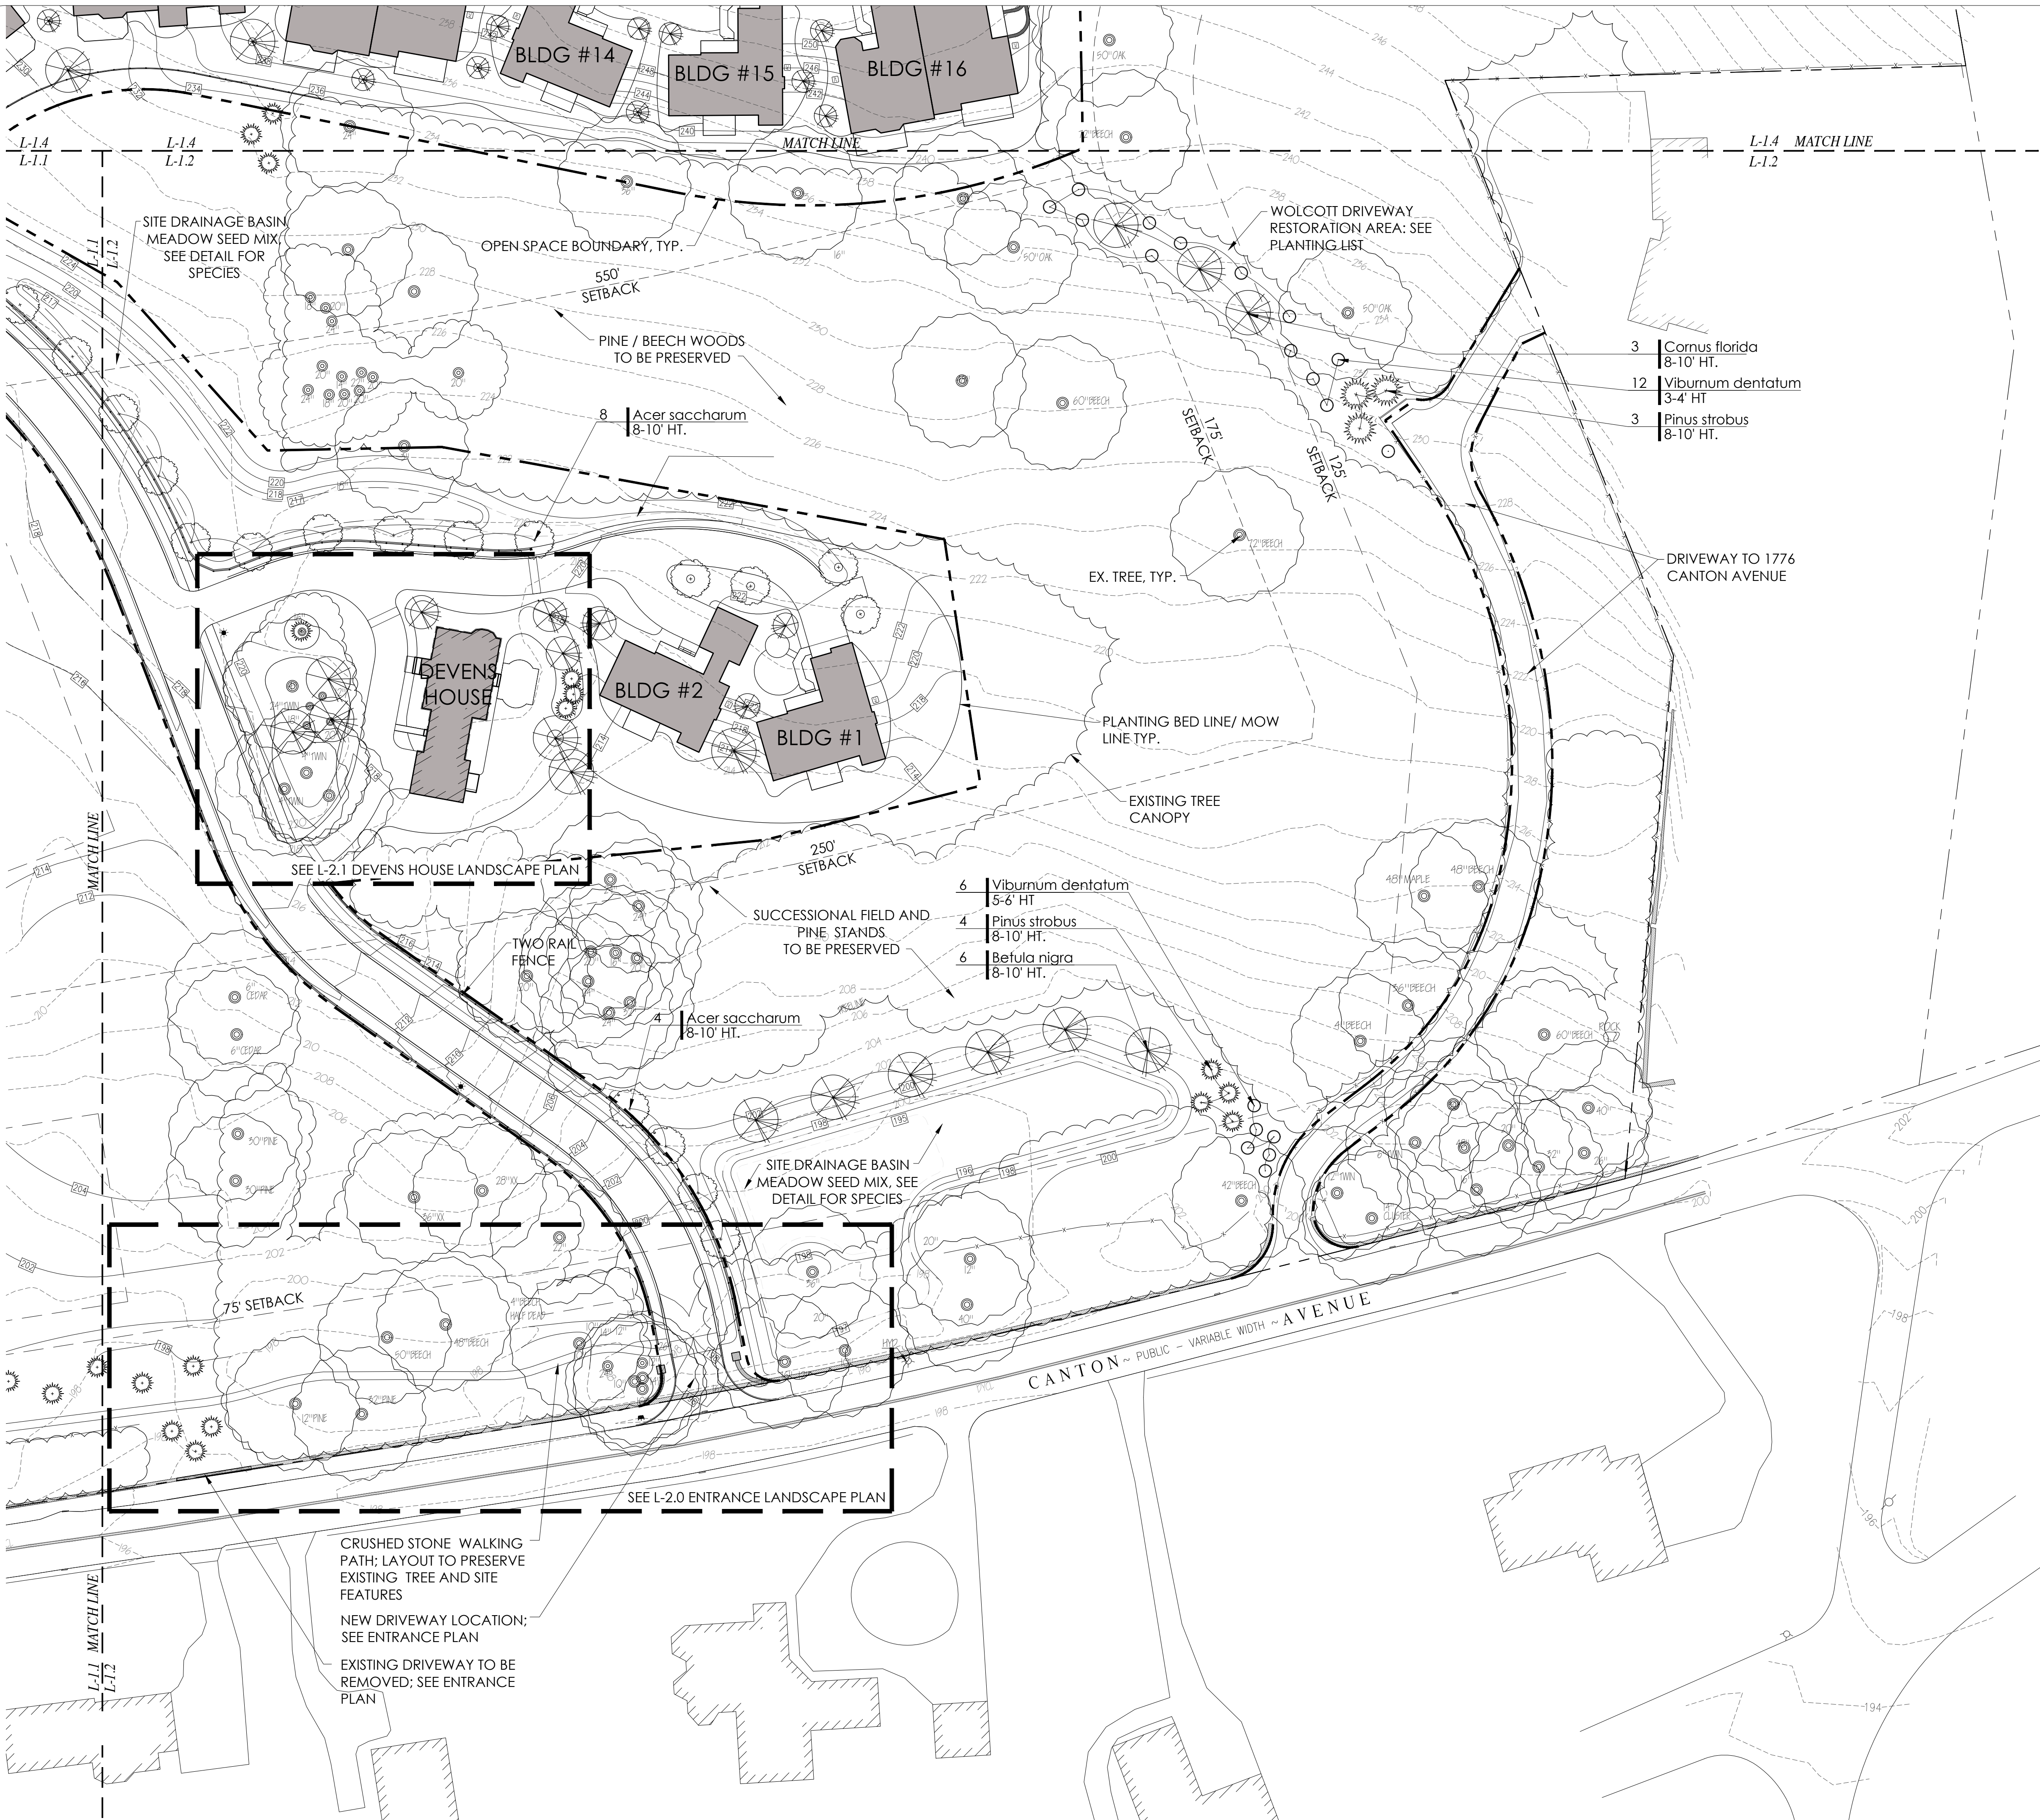

FINAL PLANTING AND FINAL STABILIZATION NOTES
ALL PLANT MATERIAL SHALL CONFORM TO THE MINIMUM GUIDELINES ESTABLISHED BY THE AMERICAN STANDARD FOR NURSERY STOCK PUBLISHED BY THE AMERICAN ASSOCIATION OF NURSEYMEN, INC.

ALL PLANTING BEDS TO BE MULCHED WITH AGED HARDWOOD BARK MULCH TO A DEPTH OF THREE (3) INCHES. PROVIDE FOUR (4) FOOT DIAMETER MULCH CIRCLE AROUND ALL INDIVIDUAL TREE PLANTINGS.

PLANT MATERIALS SHALL BEAR SAME RELATIONSHIP TO FINISH GRADE AS THEY BORE TO GRADE IN THE NURSERY.

SPACE PLANTS AT SCALED DISTANCES SHOWN ON DRAWINGS UNLESS OTHERWISE REQUIRED IN FIELD DUE TO UTILITY OR OTHER CONFLICTS. REVISED LOCATIONS SHALL BE APPROVED BY THE LANDSCAPE ARCHITECT.

ALL DECIDUOUS TREES SHALL BE FITTED WITH TREE-WATERING BAGS (TREGATOR® OR EQUAL) FOLLOWING COMPLETION OF PLANTING.

ANY PROPOSED SUBSTITUTION OF PLANT MATERIAL SHALL ONLY BE MADE AFTER PRIOR APPROVAL OF LANDSCAPE ARCHITECT OR OWNER'S REPRESENTATIVE.

ALL PLANT MATERIALS SHALL BE GUARANTEED FOR AT LEAST ONE YEAR FOLLOWING DATE OF FINAL WRITTEN ACCEPTANCE FROM THE OWNER OR OWNER'S REPRESENTATIVE.

CONTRACTOR SHALL PROTECT ALL EXISTING VEGETATION AT THE SITE THAT IS NOT REQUIRED TO BE REMOVED TO MAKE WAY FOR NEW CONSTRUCTION.

SOIL NOTES
ALL AREAS DISTURBED BY CONSTRUCTION NOT DESIGNATED TO RECEIVE OTHER TREATMENT SHALL BE LOAMED A MINIMUM OF 6" AND SEEDED AS SPECIFIED BELOW. TOPSOIL FOR THIS PURPOSE SHALL BE TESTED BY AN APPROVED SOIL TESTING LABORATORY AND SHALL MEET THE FOLLOWING MINIMUM STANDARDS:

-- TEXTURE: FINE SANDY LOAM OR SANDY LOAM, AS DETERMINED BY MECHANICAL ANALYSIS AND BASED ON THE USDA STANDARD SOIL CLASSIFICATION SYSTEM.
-- ACIDITY: SOIL REACTION SHALL BE IN THE RANGE OF 5.5 TO 7.6, OR SHALL BE AMENDED TO MEET THIS RANGE.
-- ORGANIC MATTER: TOPSOIL SHALL HAVE A RANGE BETWEEN 5% AND 10% ORGANIC MATTER CONTENT BASED ON THE LOSS ON IGNITION OF OVEN-DRIED SAMPLES.
-- TREE/SHRUB PLANTING MIX: MIX THE SPECIFIED MATERIALS ON-SITE IN THE FOLLOWING PROPORTIONS:
-- 3 PARTS TOPSOIL AS SPECIFIED ABOVE, 1 PART PEAT MOSS, 1 PART SAND. IF PLANTS ARE INSTALLED IN SPRING, ADD 5 POUNDS OF SUPERPHOSPHATE/CUBIC YARD OF MIXTURE. ALL AMENDMENTS SHALL BE THOROUGHLY INCORPORATED INTO MIXTURE TO ASSURE UNIFORM DISTRIBUTION. PLANTING MIX SHALL BE USED TO BACKFILL ALL TREE PLANTING HOLES, AS INDICATED IN THE PLANTING DETAIL.



PERMANENT SEED MIX NOTES
SEED/SOD GRASS AREAS: SEED/SODSEED ALL SEED/SODGRASS LAWN AREAS WITH A DROUGHT TOLERANT, HIGH-FESCUE SEED/SODGRASS SEED MIX SUCH AS PEARL'S PREMIUM GRASS SEED BY PEARL'S PREMIUM, WAYLAND, MA; ENVIROSEED/SOD BY BLUESTEM NURSERY, LAURIER, WA; ECO-LAWN BY WILDFLOWER FARM, COLDWATER, ONT, CAN; OR APPROVED EQUAL. APPLIED AT SEED PRODUCER'S RECOMMENDED RATE. SEEDING SHALL BE DONE EITHER BETWEEN APRIL 1 AND JUNE 15, OR BETWEEN AUGUST 15 AND SEPTEMBER 30.

MEADOW MIX AREA: SEED OVER STORMWATER DETENTION AREA WITH "NEW ENGLAND NATIVE WARM SEASON GRASS MIX" BY NEW ENGLAND WETLAND PLANTS, AMHERST, MA, OR APPROVED EQUAL PER MANUFACTURER'S RECOMMENDATIONS. WARM SEASON SEEDING PROGRAM WILL LIKELY TAKE 2-3 GROWING SEASONS UNTIL GOOD GROWTH IS ESTABLISHED.


MAINTENANCE OF SEED AREAS SHALL CONSIST OF WATERING, WEEDING, CURING, REPAIR OF ALL EROSION, AND RESEEDING AS NECESSARY TO ESTABLISH A UNIFORM STAND OF GRASS. LAWNS SHALL BE WATERED IN A SATISFACTORY MANNER DURING AND IMMEDIATELY AFTER PLANTING, AND NOT LESS THAN TWICE PER WEEK UNTIL FINAL ACCEPTANCE. ALL AREAS WHICH FAIL TO SHOW A UNIFORM STAND OF GRASS FOR ANY REASON SHALL BE RESEEDED REPEATEDLY UNTIL A UNIFORM STAND IS ATTAINED.

HYDROSEEDING IS AN ACCEPTABLE ALTERNATE METHOD OF SEEDING. MATERIALS FOR HYDROSEEDING SHALL INCLUDE TACKIFIER, WOOD CELLULOSE FIBER MULCH, FERTILIZER, GROUND LIMESTONE AND WATER.

HYDROSEEDING/ SEEDING MIXTURE:
-- TACKIFIER: APPLY AT A RATE OF 60 GALLONS PER ACRE.
-- WOOD CELLULOSE FIBER MULCH: APPLY AT A RATE OF 2,000 POUNDS PER ACRE.
-- APPLY FERTILIZER AND LIMESTONE AT RATES DETERMINED BY SOIL ANALYSIS

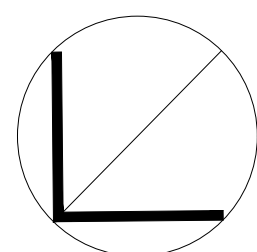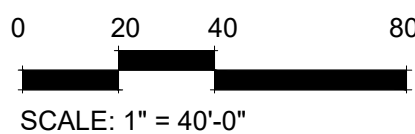

REVISIONS

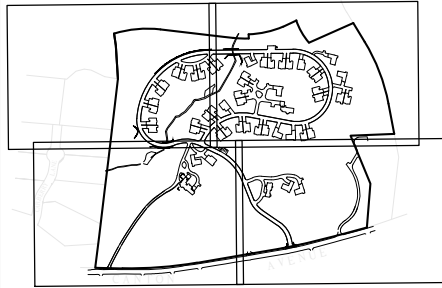

KEY PLAN

DRAWN BY: AA/ZK/MW

DESIGNED BY: AA

CHECKED BY: AA

RYAN ASSOCIATES
LANDSCAPE ARCHITECTURE AND PLANNING
144 Moody Street, Building 4
Waltham, MA 02453-5332
ph: 781 - 314 - 0401
www.ryan-assoc.com

RYAN

SITE PLAN - SHEET 2
WOLCOTT WOODS
MILTON, MASSACHUSETTS
PREPARED FOR: WOLCOTT RESIDENTIAL, LLC
80 BEHARRELL STREET, SUITE E
CONCORD, MASSACHUSETTS 01742

AUGUST 31, 2018


SCALE:

JOB No.

LATEST REVISION:

L-1.2



SHEET

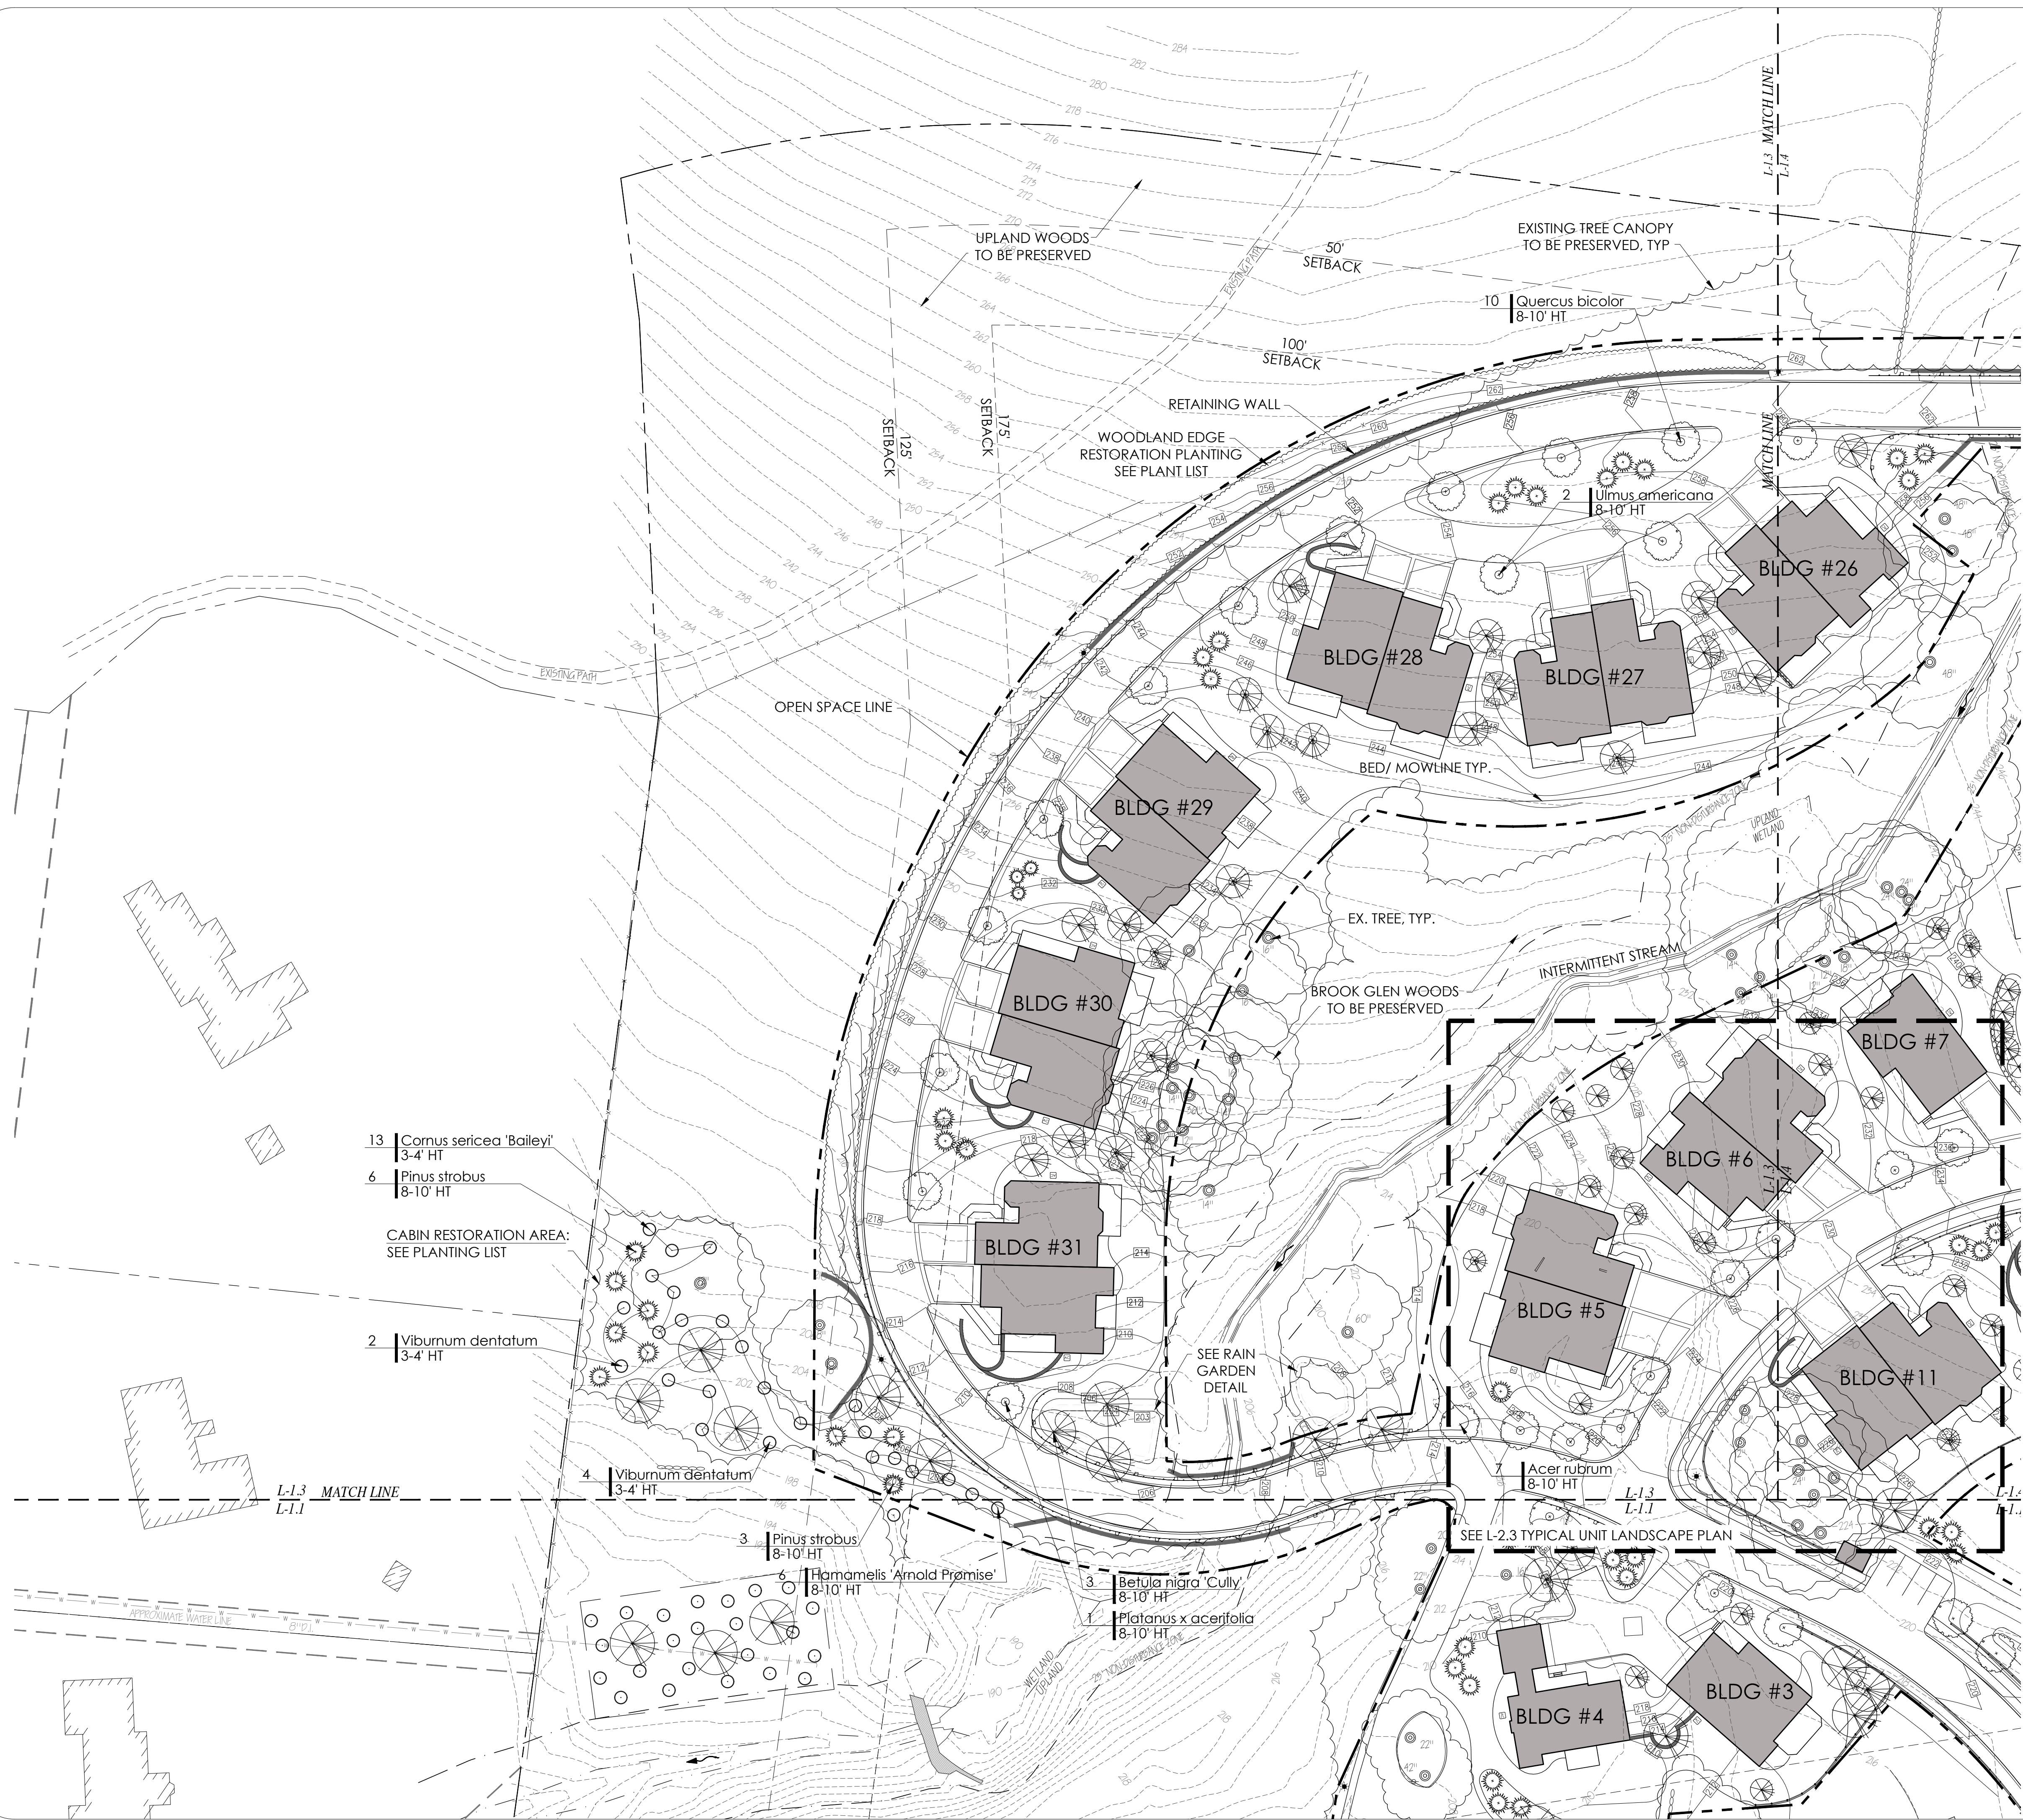

LEGEND

- Existing Vegetation / Tree Canopy
- Street / Shade Tree
- Ornamental / Understory Tree
- Evergreen Trees
- Evergreen Shrub
- Deciduous Shrub
- Perennials
- Open Space Boundary

RESTORATION PLANTING PLANT LIST -- TYPICAL	
Botanical Name	Common Name
EVERGREEN AND DECIDUOUS TREES	
Acer rubrum	Red Maple
Acer saccharum	Sugar Maple
Nyssa sylvatica	Black Gum
Pinus strobus	White Pine
Quercus sp.	Oak
UNDERSTORY TREES	
Amelanchier canadensis	Serviceberry
Betula nigra	River Birch
Cornus sp.	Dogwood
Hamamelis sp.	Witchhazel
DECIDUOUS / EVERGREEN SHRUBS	
Clethra alnifolia	Summersweet
Cornus sp.	Dogwood
Ilex sp.	Holly
Itea virginica	Virginia Sweetspire
Juniperus sp.	Juniper
Physocarpus opulifolius	Ninebark
Rhododendron sp.	Rhododendron
Vaccinium sp.	Blueberry
Viburnum sp.	Viburnum

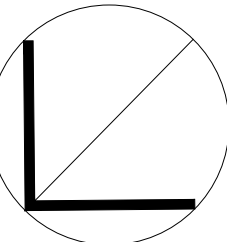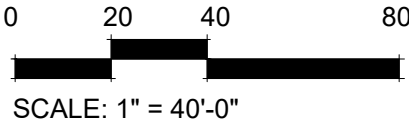

REVISIONS

KEY PLAN

DRAWN BY: AA/ZK/MW

DESIGNED BY: AA

CHECKED BY: AA

ASSOCIATES
LANDSCAPE ARCHITECTURE AND PLANNING
144 Moody Street, Building 4
Waltham, MA 02453-5332
ph: 781 - 314 - 0401
www.ryan-assoc.com

RYAN

SITE PLAN - SHEET 3
WOLCOTT WOODS
MILTON, MASSACHUSETTS
PREPARED FOR: WOLCOTT RESIDENTIAL, LLC
80 BEHARRELL STREET, SUITE E
CONCORD, MASSACHUSETTS 01742

AUGUST 31, 2018


SCALE:

JOB No.

LATEST REVISION:

L-1.3

SHEET

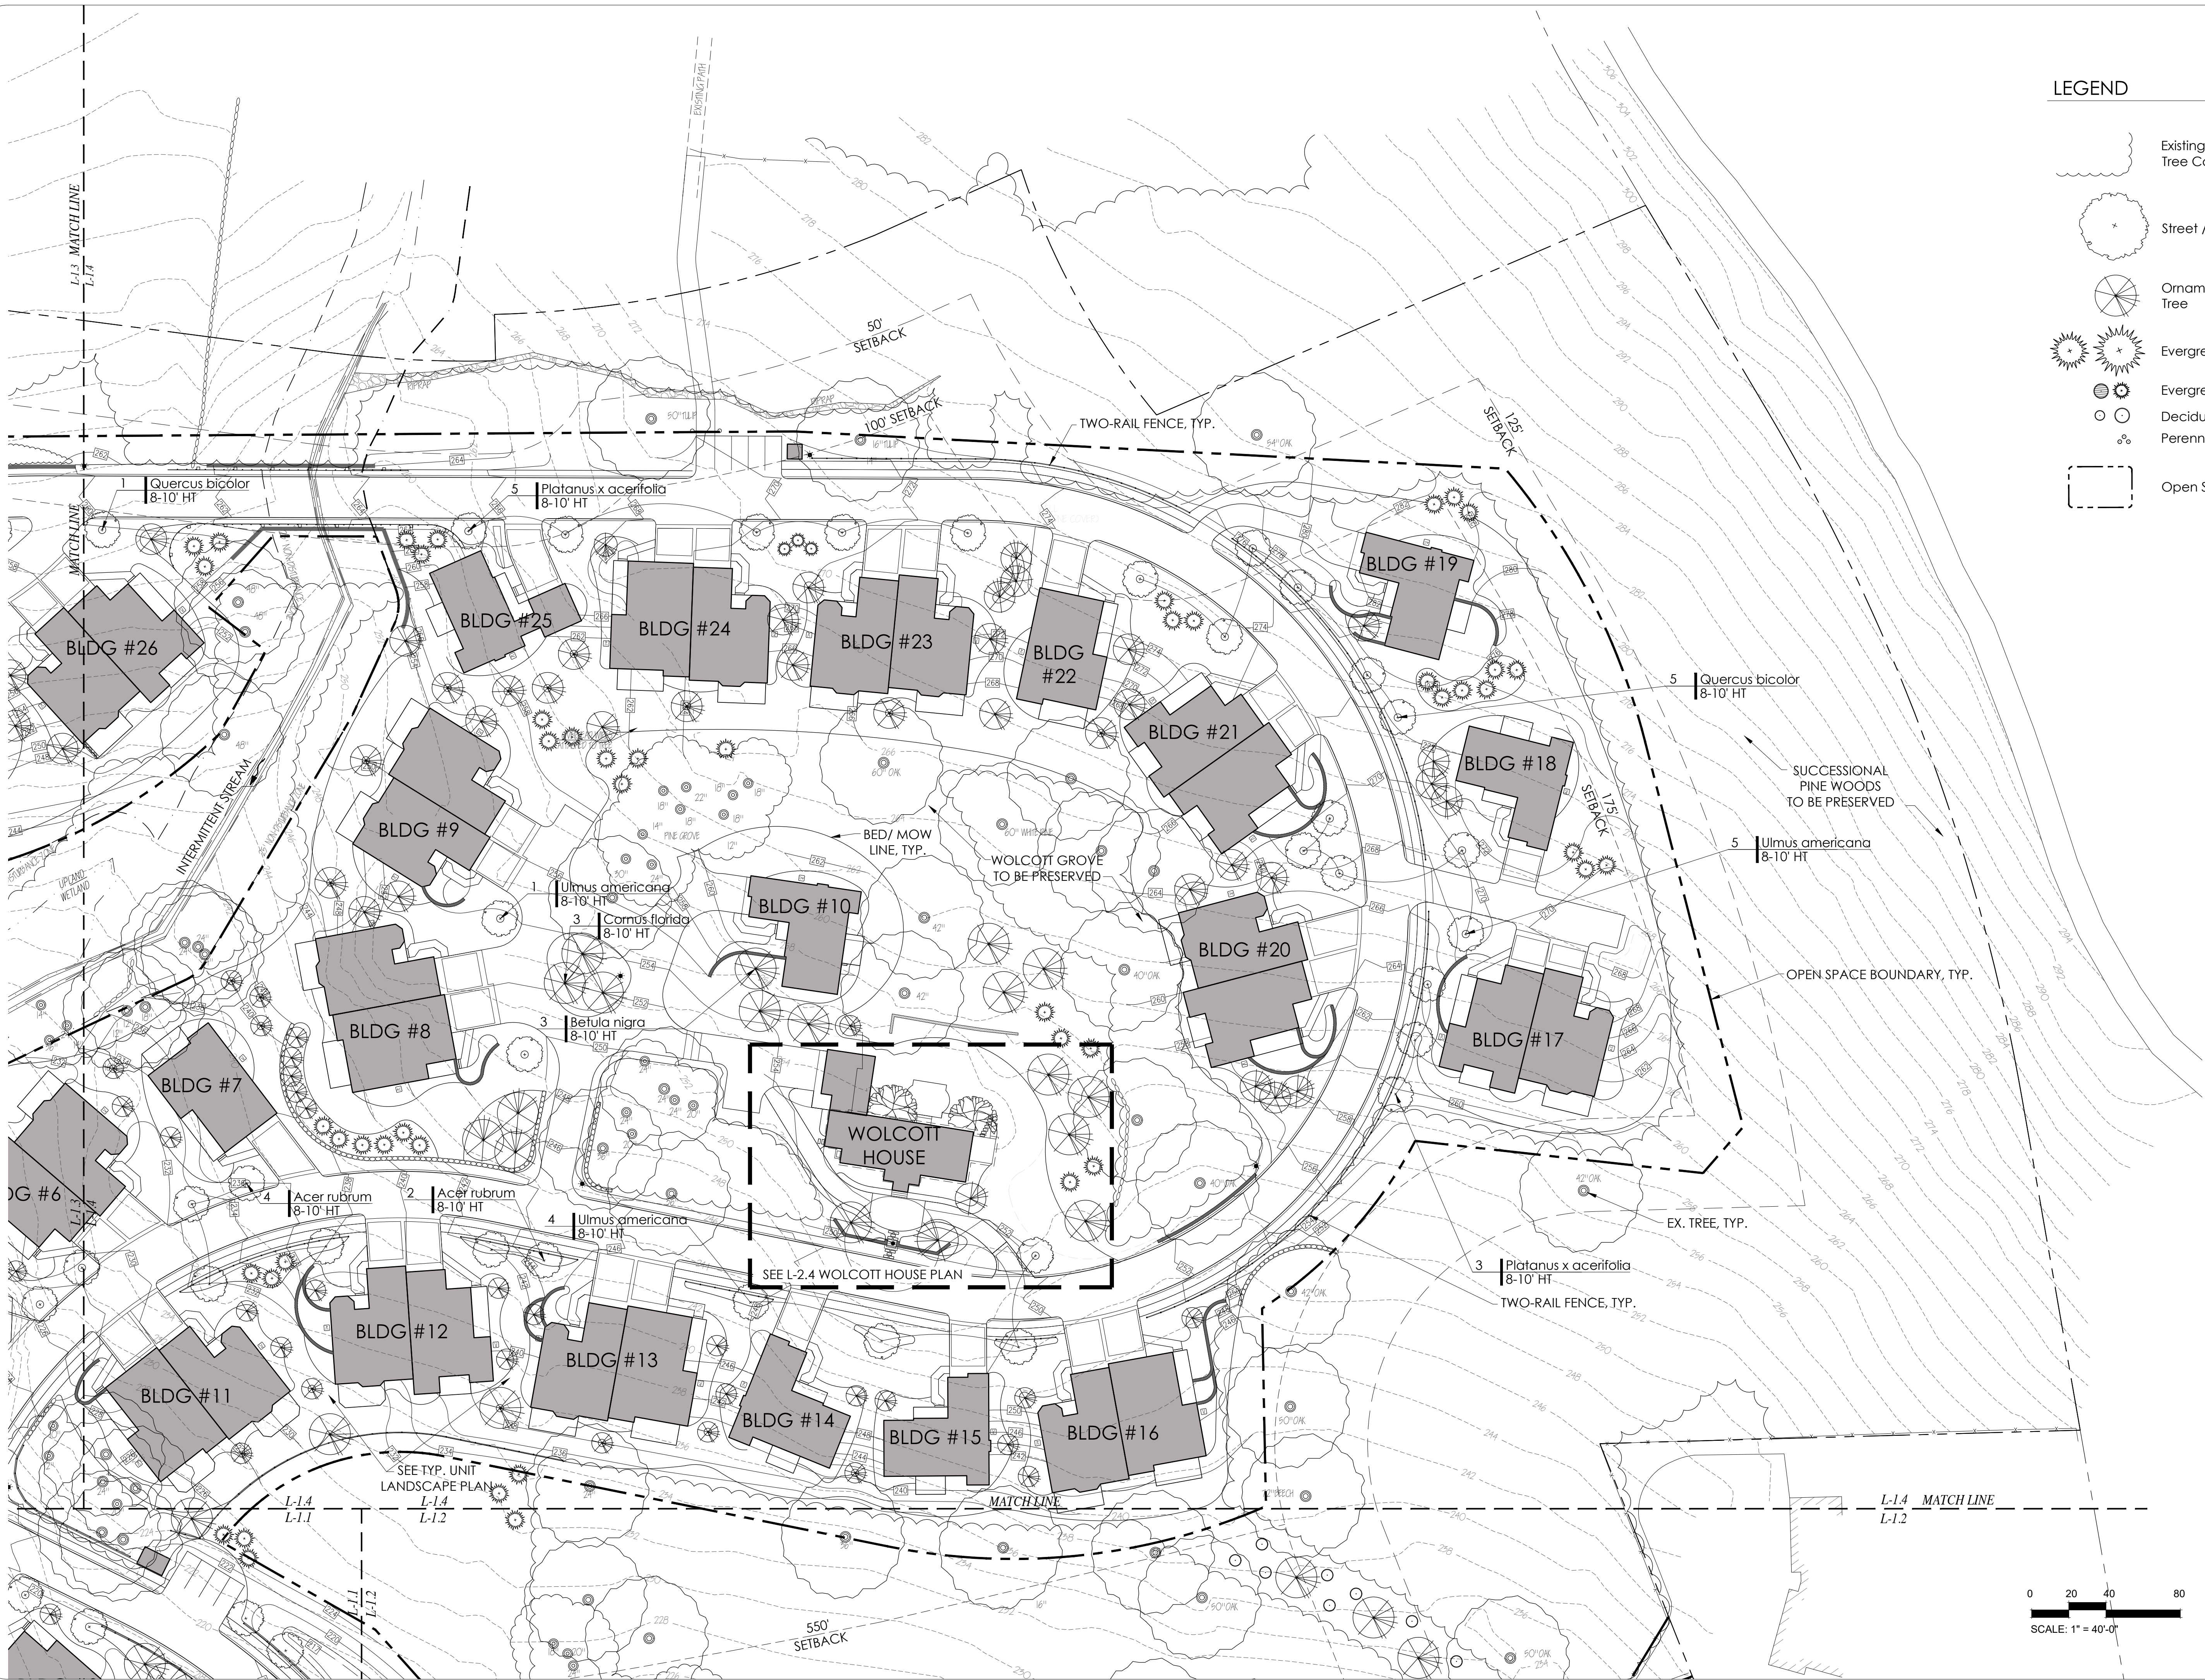

LEGEND

- Existing Vegetation / Tree Canopy
- Street / Shade Tree
- Ornamental / Understory Tree
- Evergreen Trees
- Evergreen Shrub
- Deciduous Shrub
- Perennials
- Open Space Boundary

REVISIONS

NO.	DESCRIPTION	DATE

KEY PLAN

DRAWN BY: AA/ZK/MW

DESIGNED BY: AA

CHECKED BY: AA

RYAN ASSOCIATES
 LANDSCAPE ARCHITECTURE AND PLANNING
 144 Moody Street, Building 4
 Waltham, MA 02453-5332
 ph: 781 - 314 - 0401
 www.ryan-assoc.com

RYAN

SITE PLAN - SHEET 4
WOLCOTT WOODS
 MILTON, MASSACHUSETTS

PREPARED FOR: WOLCOTT RESIDENTIAL, LLC
 80 BEHARRELL STREET, SUITE E
 CONCORD, MASSACHUSETTS 01742

AUGUST 31, 2018



SCALE:


JOB No.

LATEST REVISION:


L-1.4

SHEET

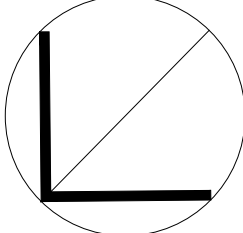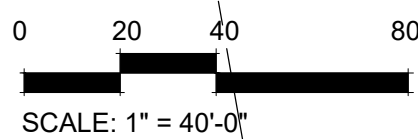

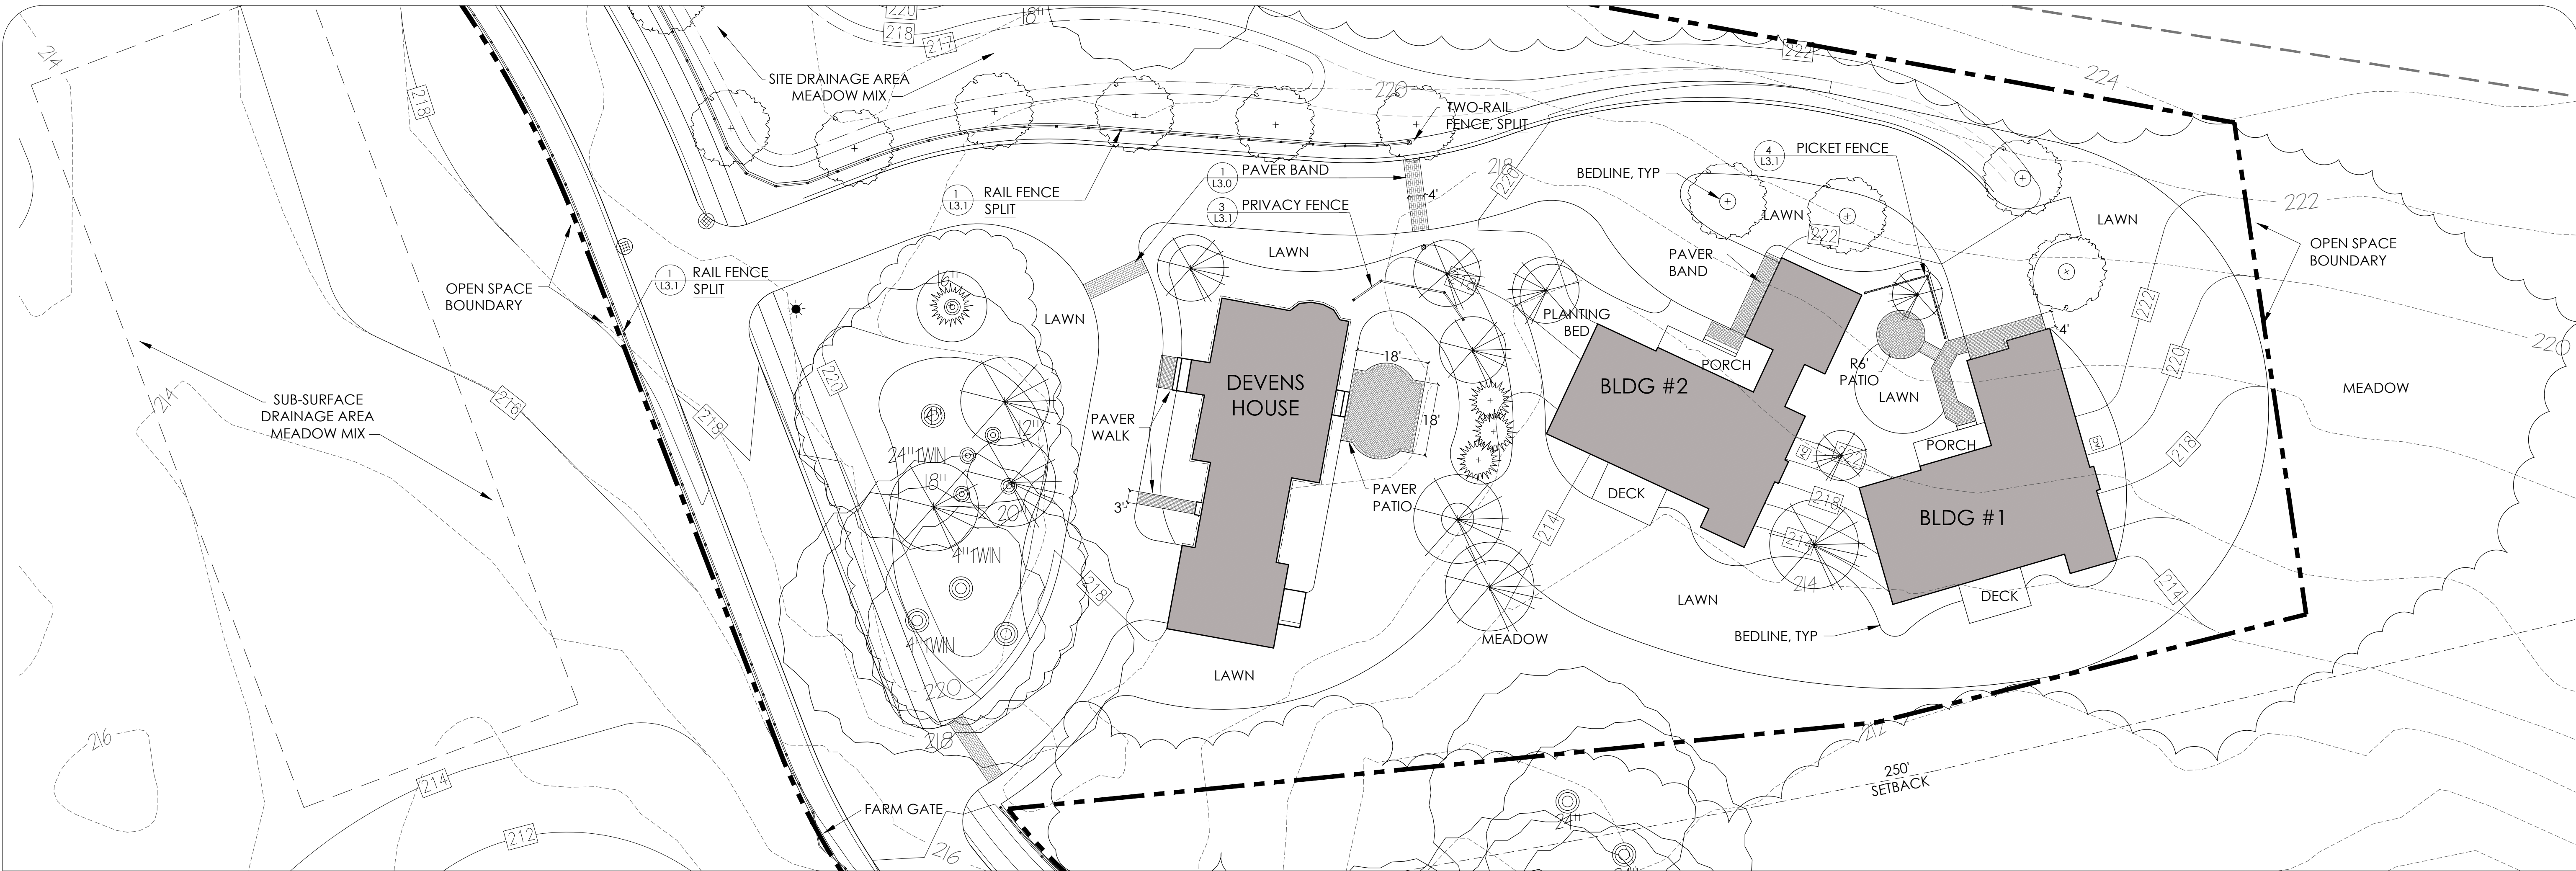

① DEVENS HOUSE CLUSTER LAYOUT AND MATERIALS PLAN

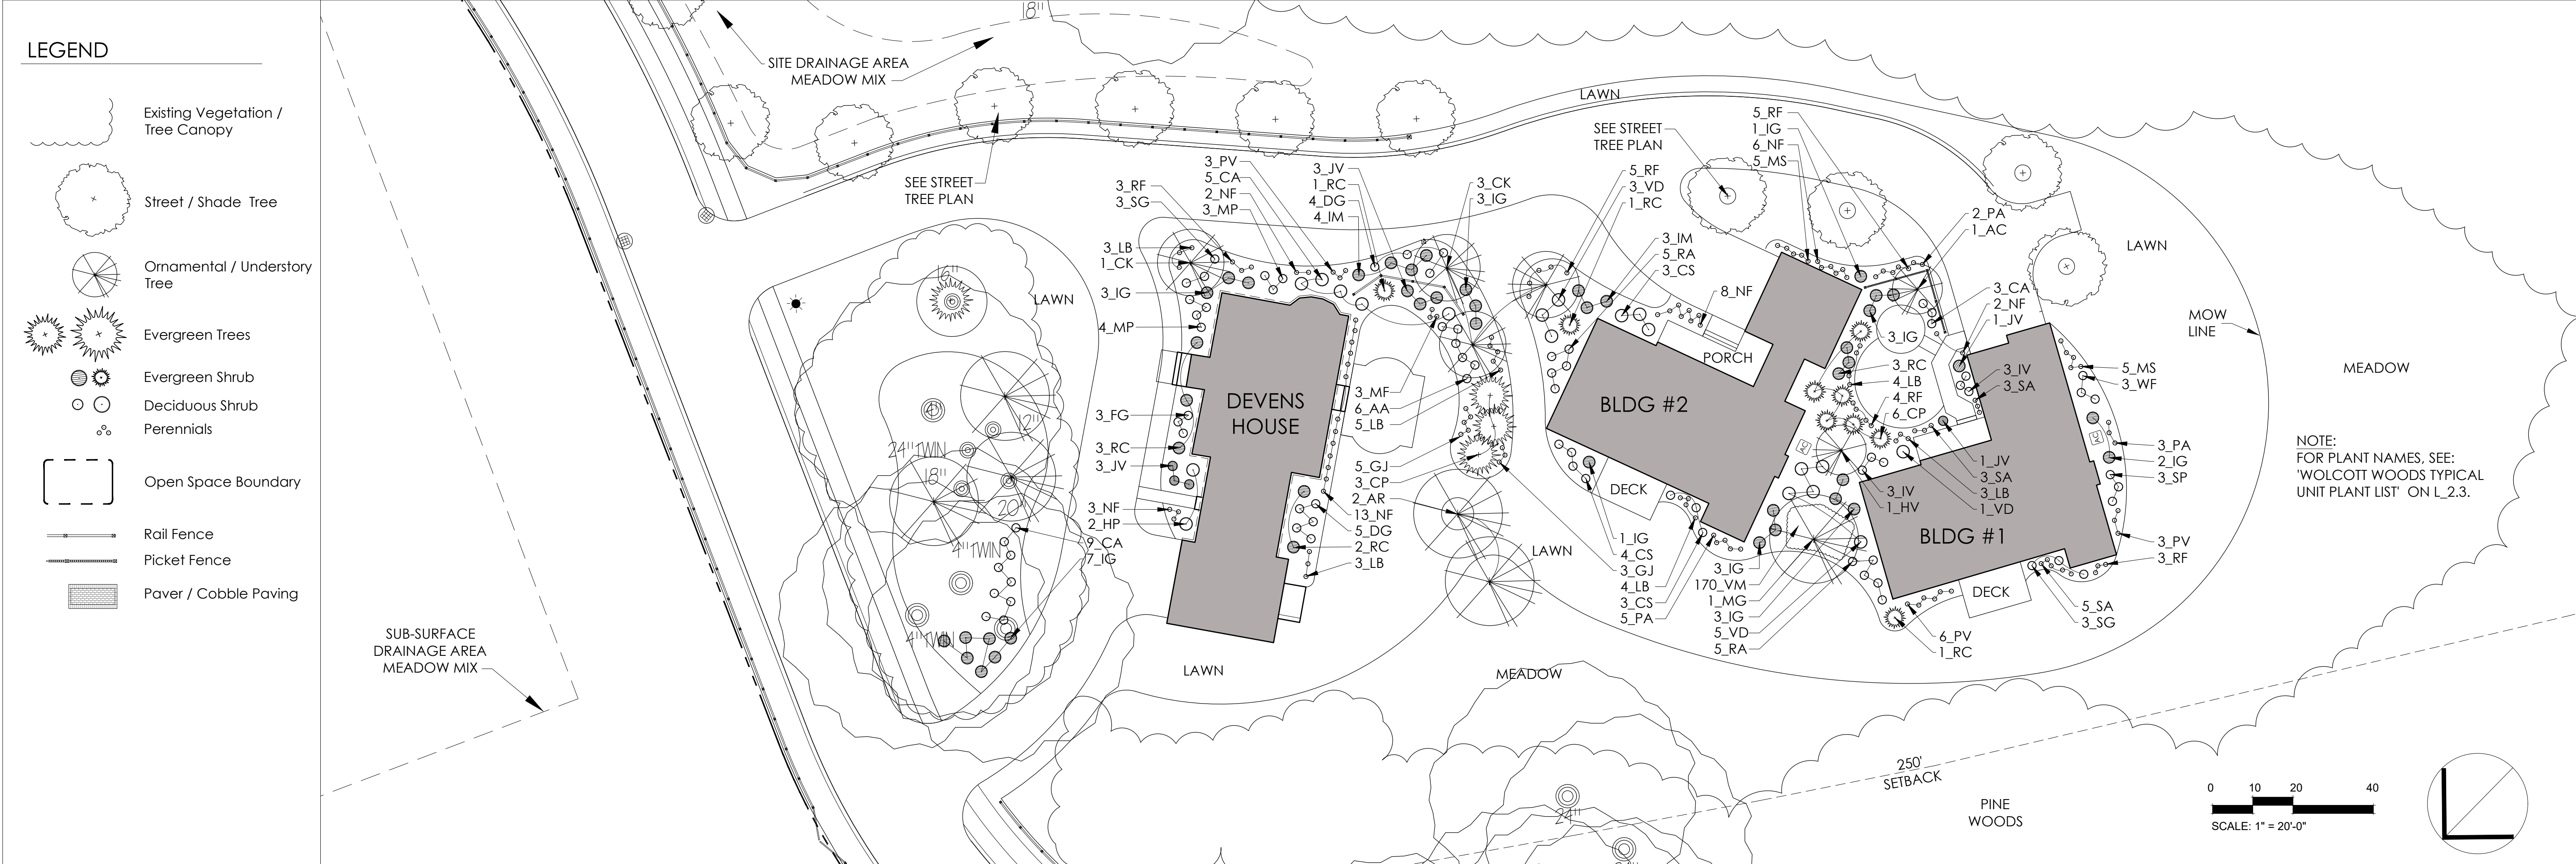

② DEVENS HOUSE CLUSTER PLANTING PLAN

REVISIONS

KEY PLAN

DRAWN BY: AA/ZK/MW

DESIGNED BY: AA

CHECKED BY: AA

ASSOCIATES

LANDSCAPE ARCHITECTURE AND PLANNING

144 Moody Street, Building 4
Waltham, MA 02453-5332
ph: 781 - 314 - 0401
www.ryan-assoc.com

RYAN

DEVENS HOUSE

WOLCOTT WOODS

MILTON, MASSACHUSETTS

PREPARED FOR: WOLCOTT RESIDENTIAL, LLC
80 BEHARRELL STREET, SUITE E
CONCORD, MASSACHUSETTS 01742

AUGUST 31, 2018



SCALE:

JOB No.


LATEST REVISION:

L-2.1

SHEET

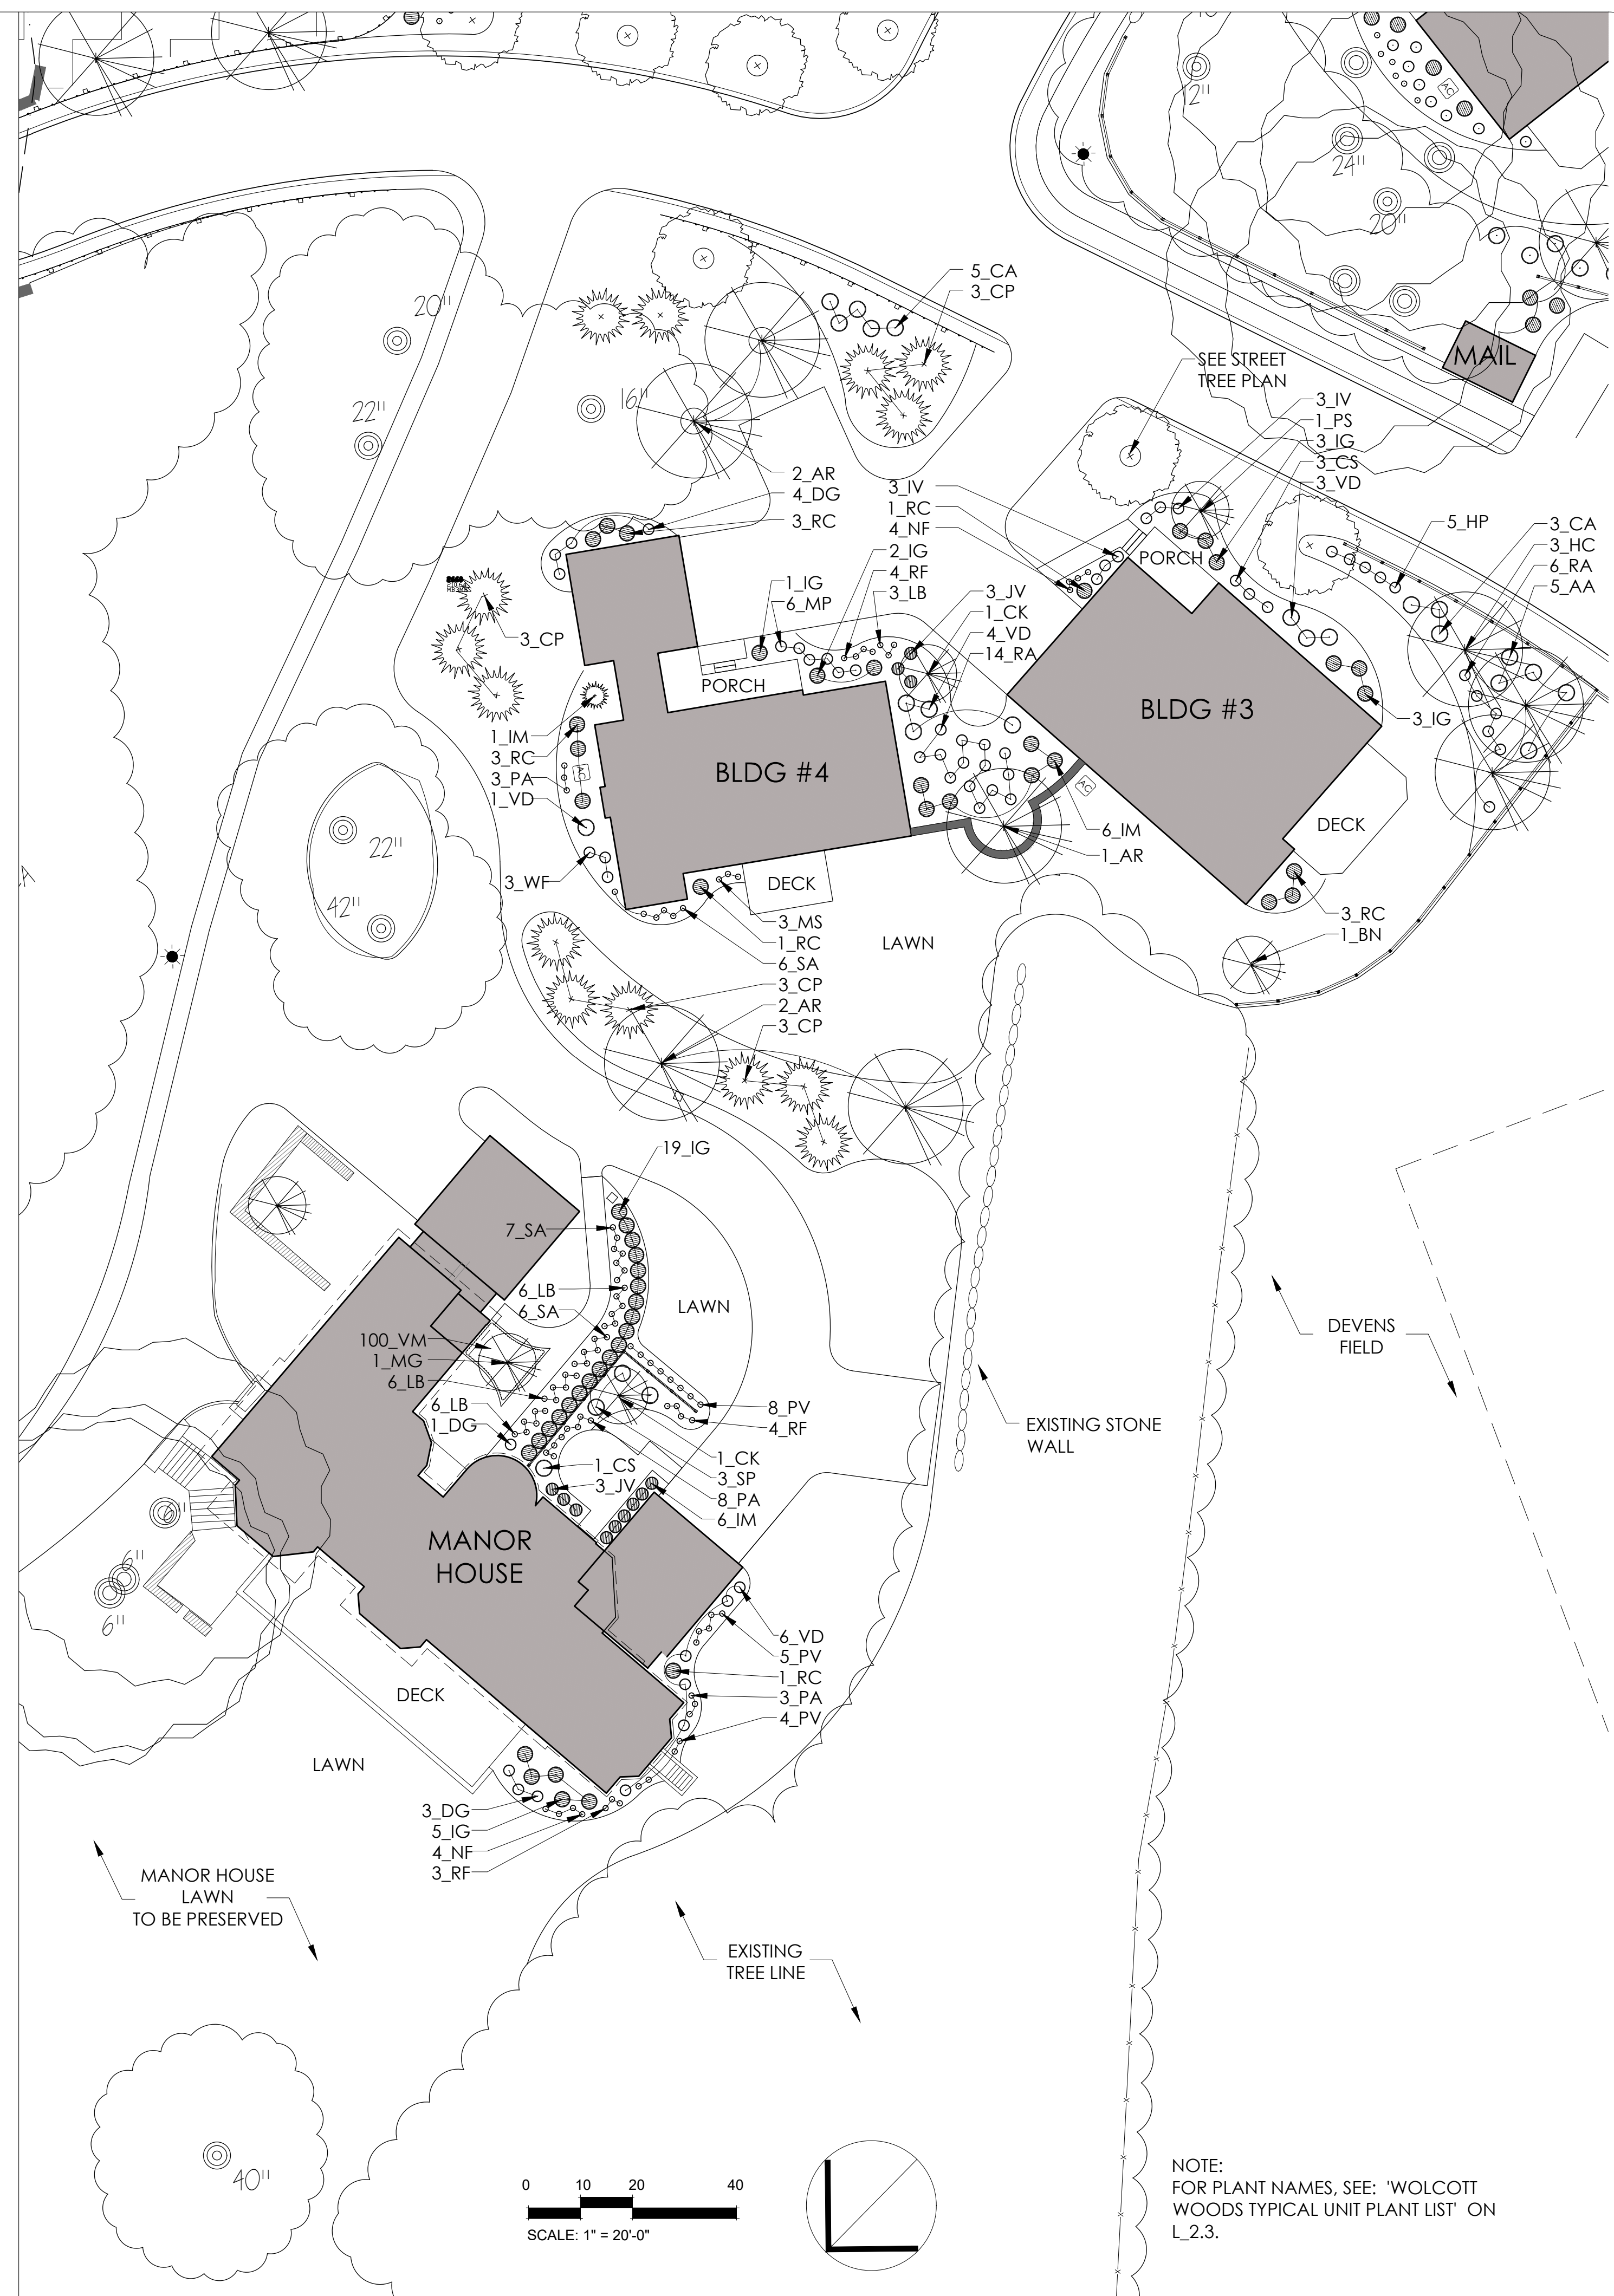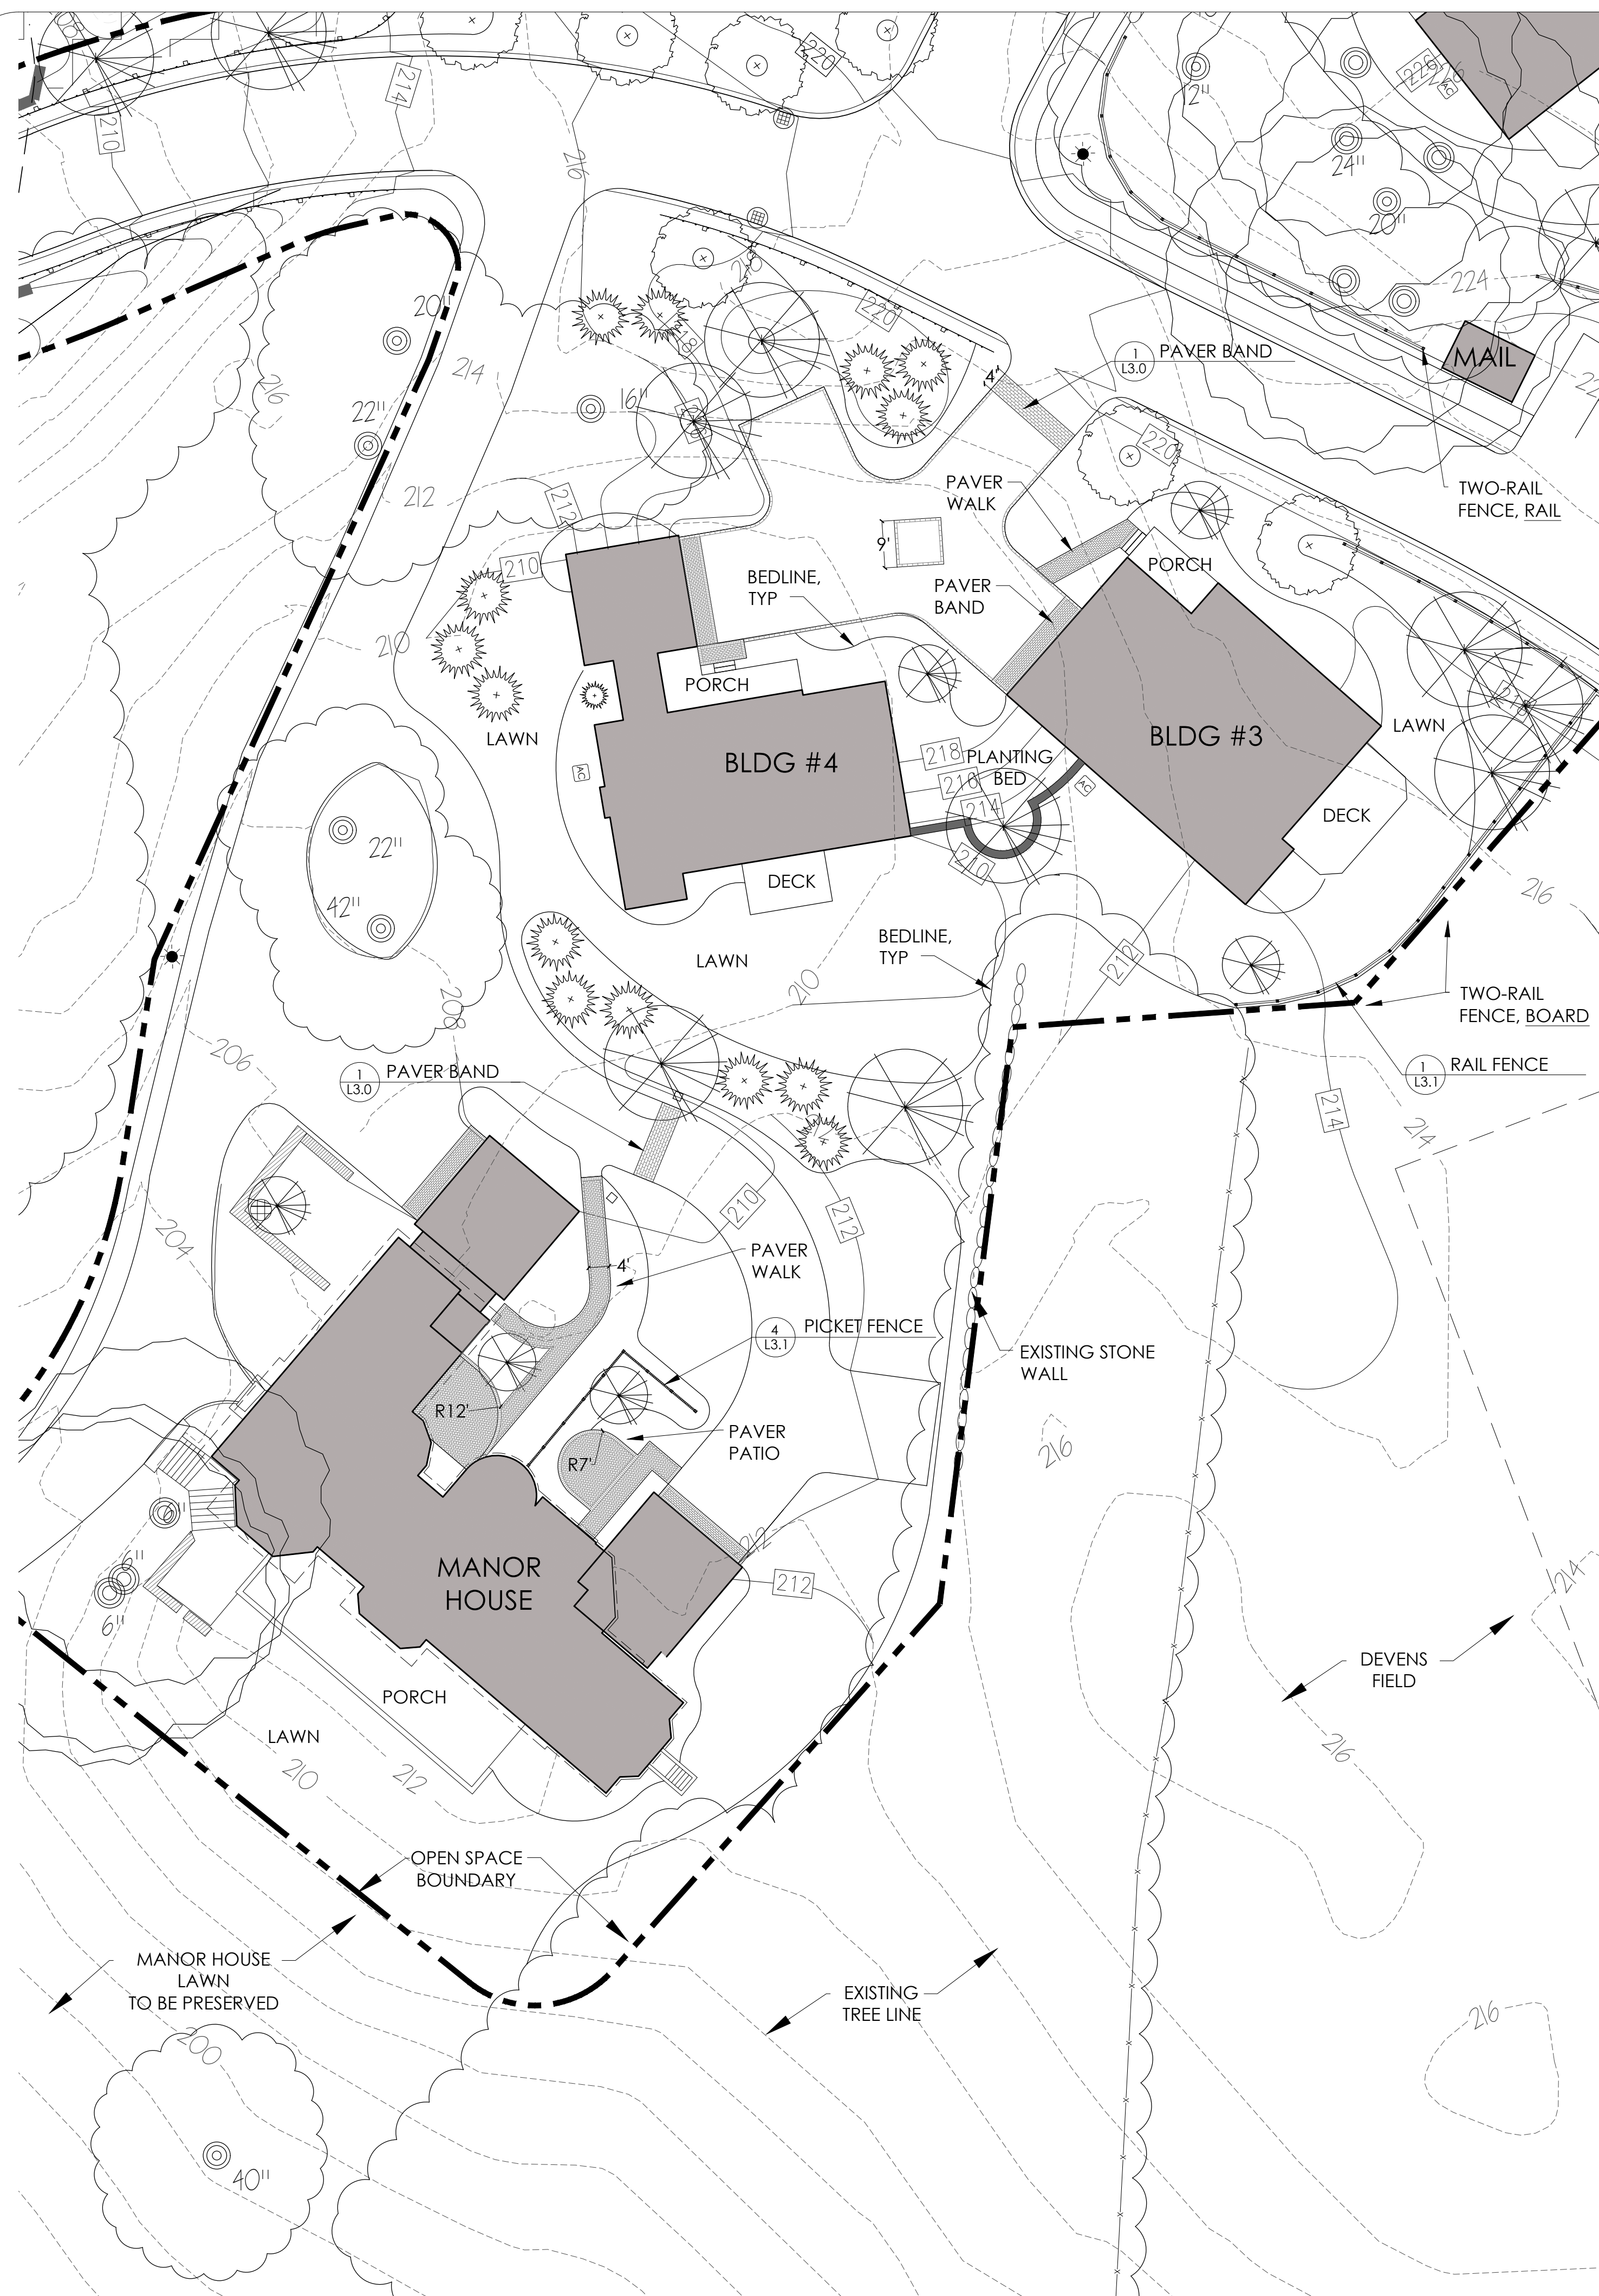

REVISIONS		

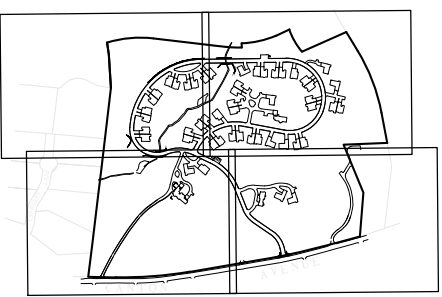

DRAWN BY: AA/ZK/MW

DESIGNED BY: AA

CHECKED BY: AA

ASSOCIATES
LANDSCAPE ARCHITECTURE AND PLANNING

144 Moody Street, Building 4
Waltham, MA 02453-5332

ph: 781 - 314 - 0401
www.ryan-assoc.com

RYAN

MANOR HOUSE
WOLCOTT WOODS
MILTON, MASSACHUSETTS

PREPARED FOR: WOLCOTT RESIDENTIAL, LLC
80 BEHARRELL STREET, SUITE E
CONCORD, MASSACHUSETTS 01742

AUGUST 31, 2018

SCALE:

JOB No.


LATEST REVISION:




L-2.2

SHEET





1 BUILDINGS #5-7 & 11 LAYOUT AND MATERIALS PLAN

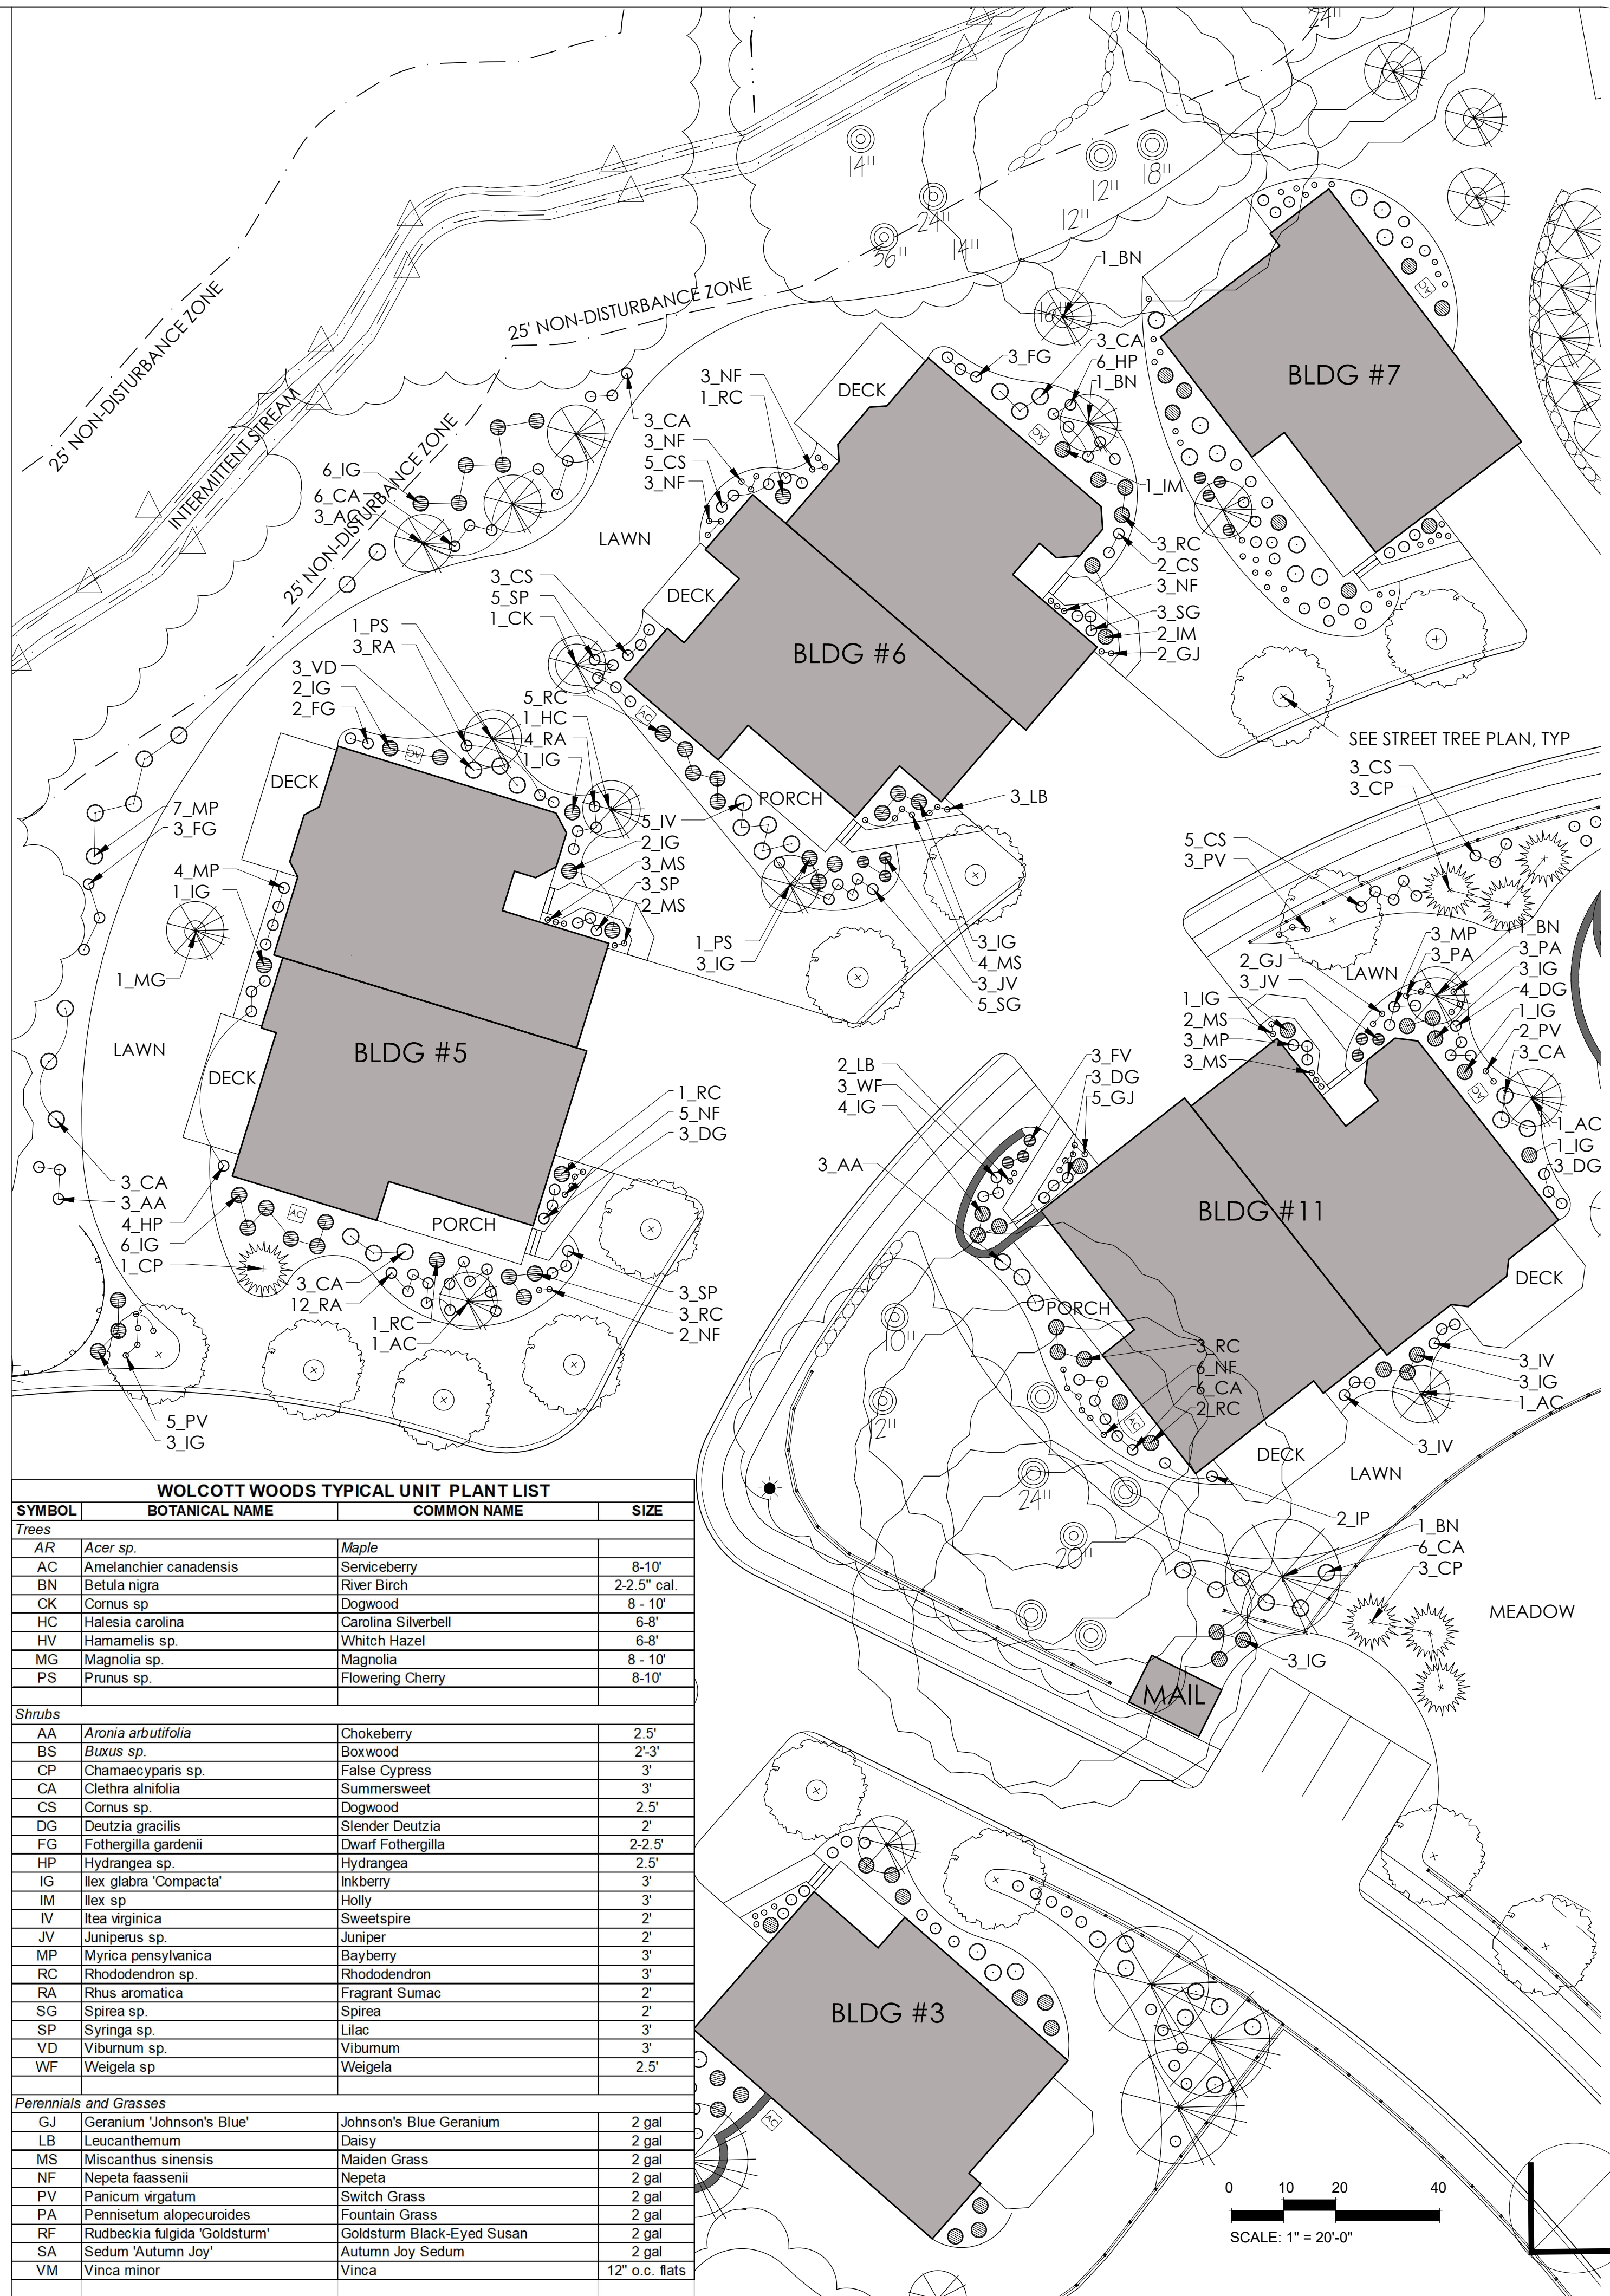


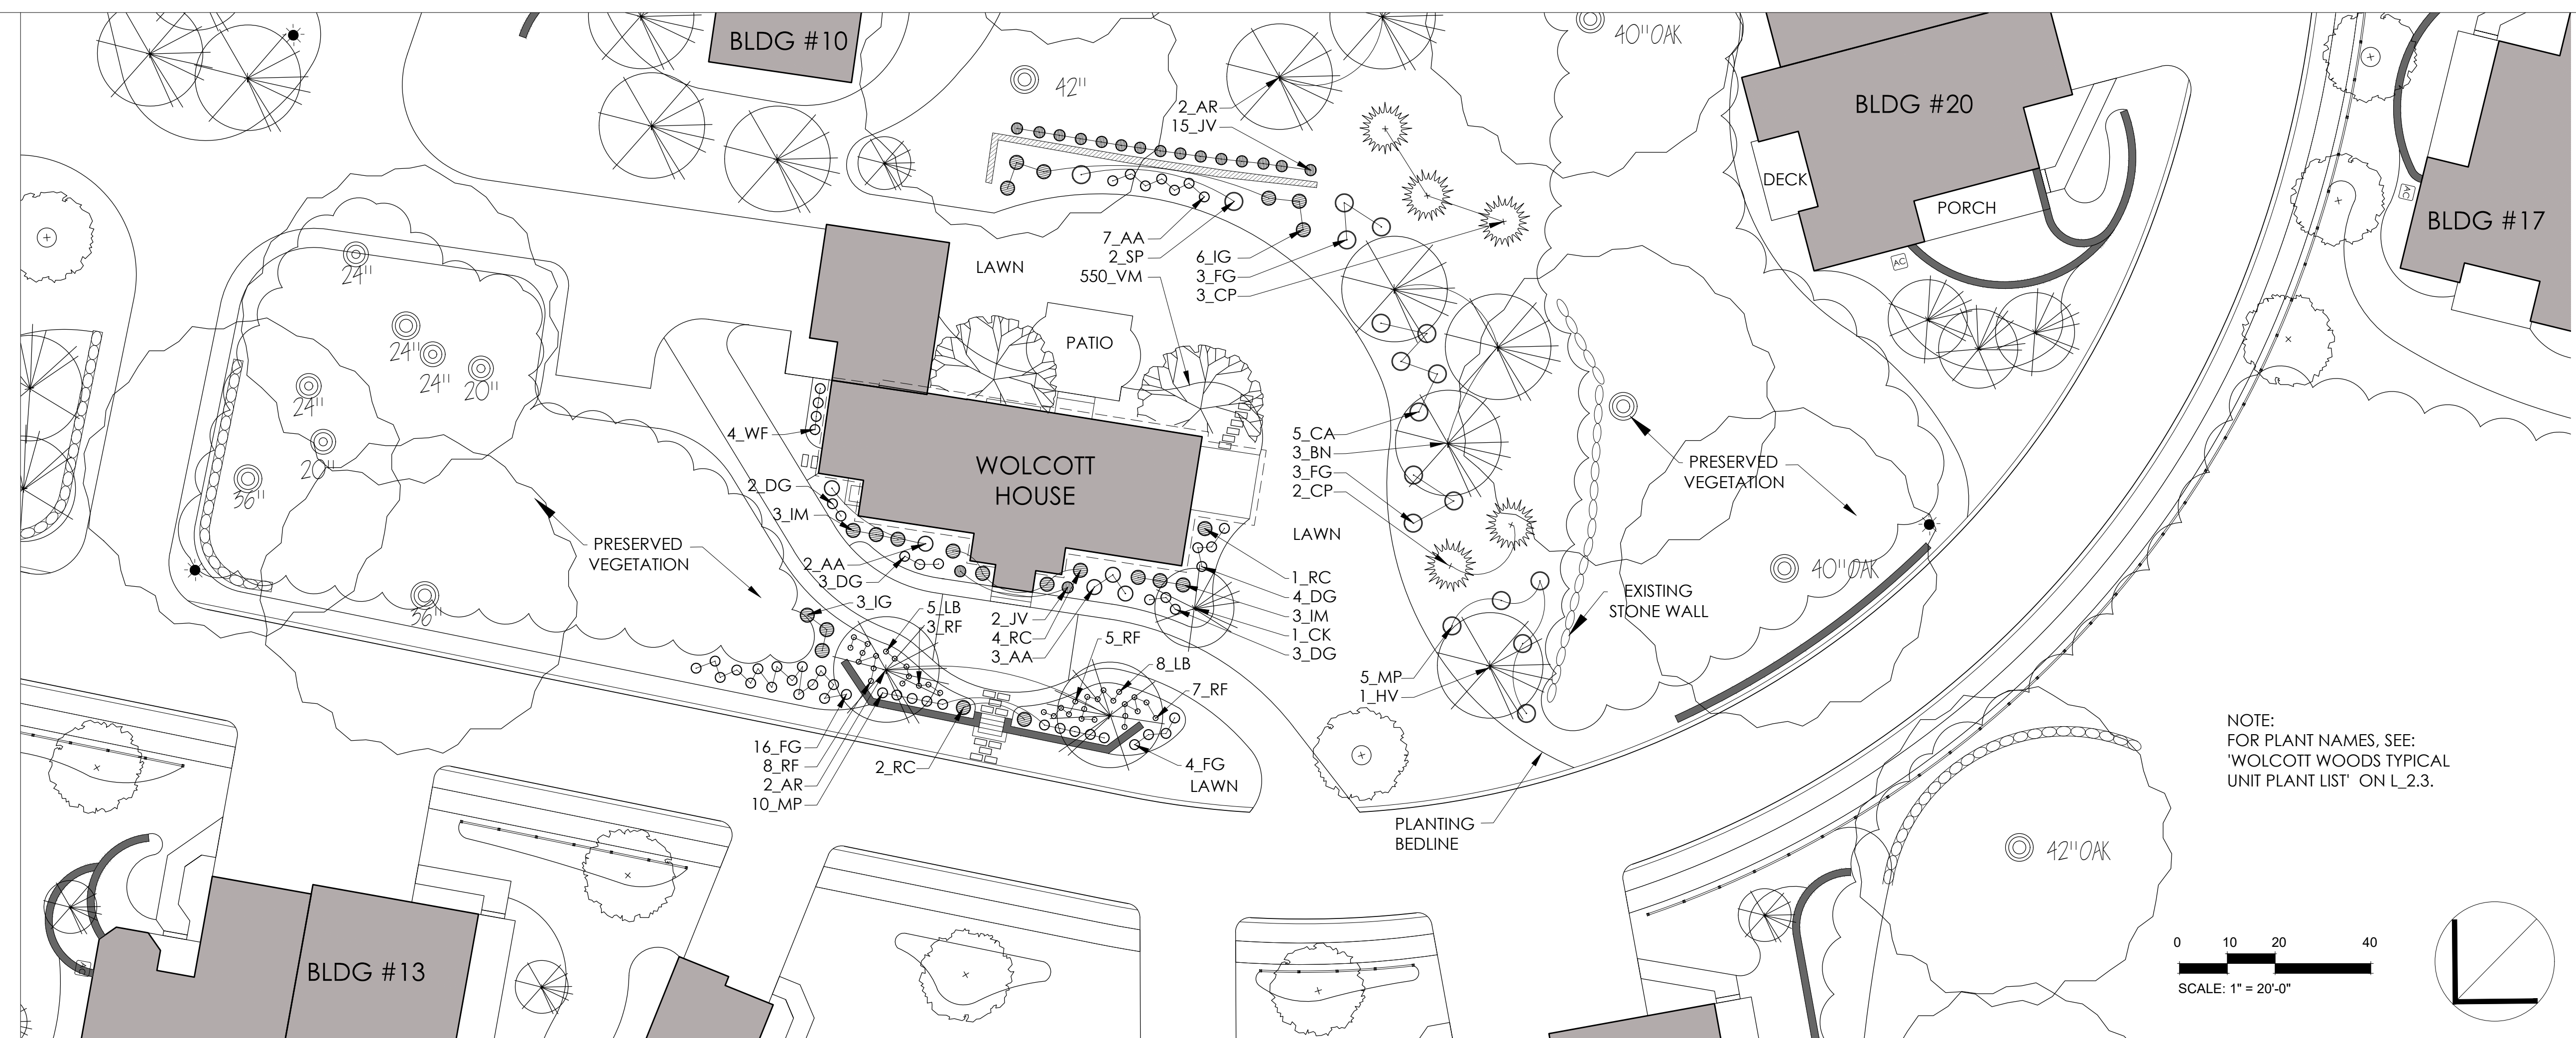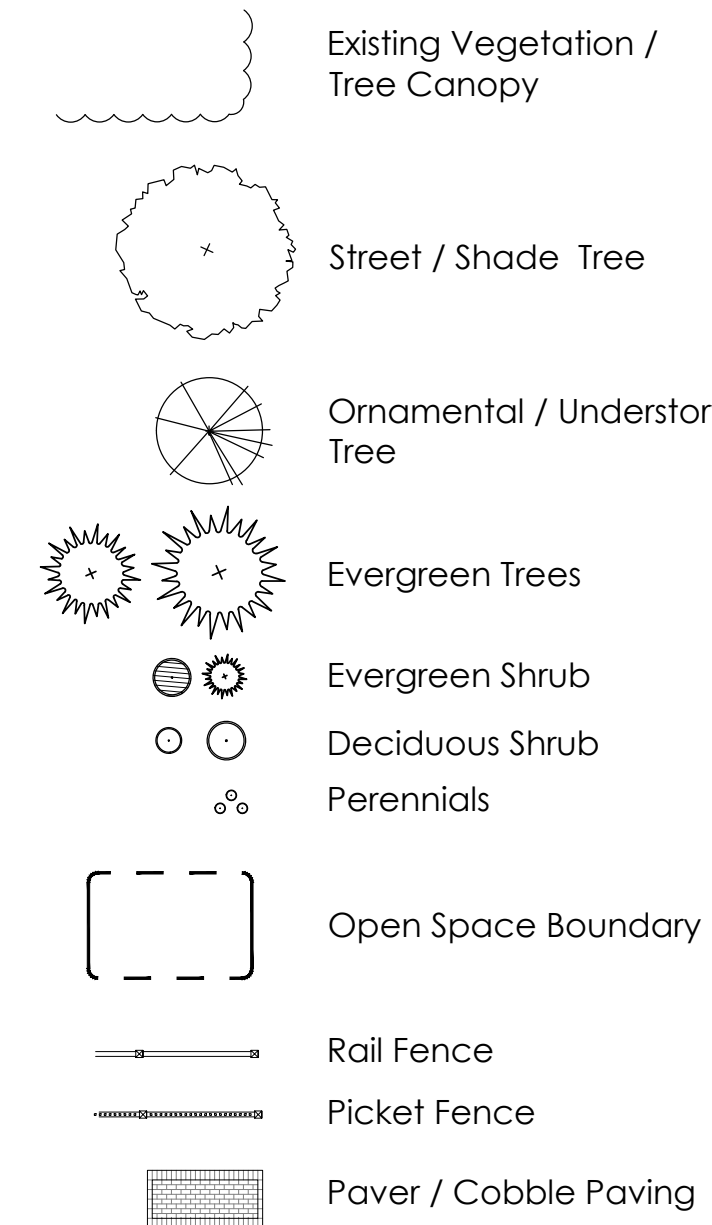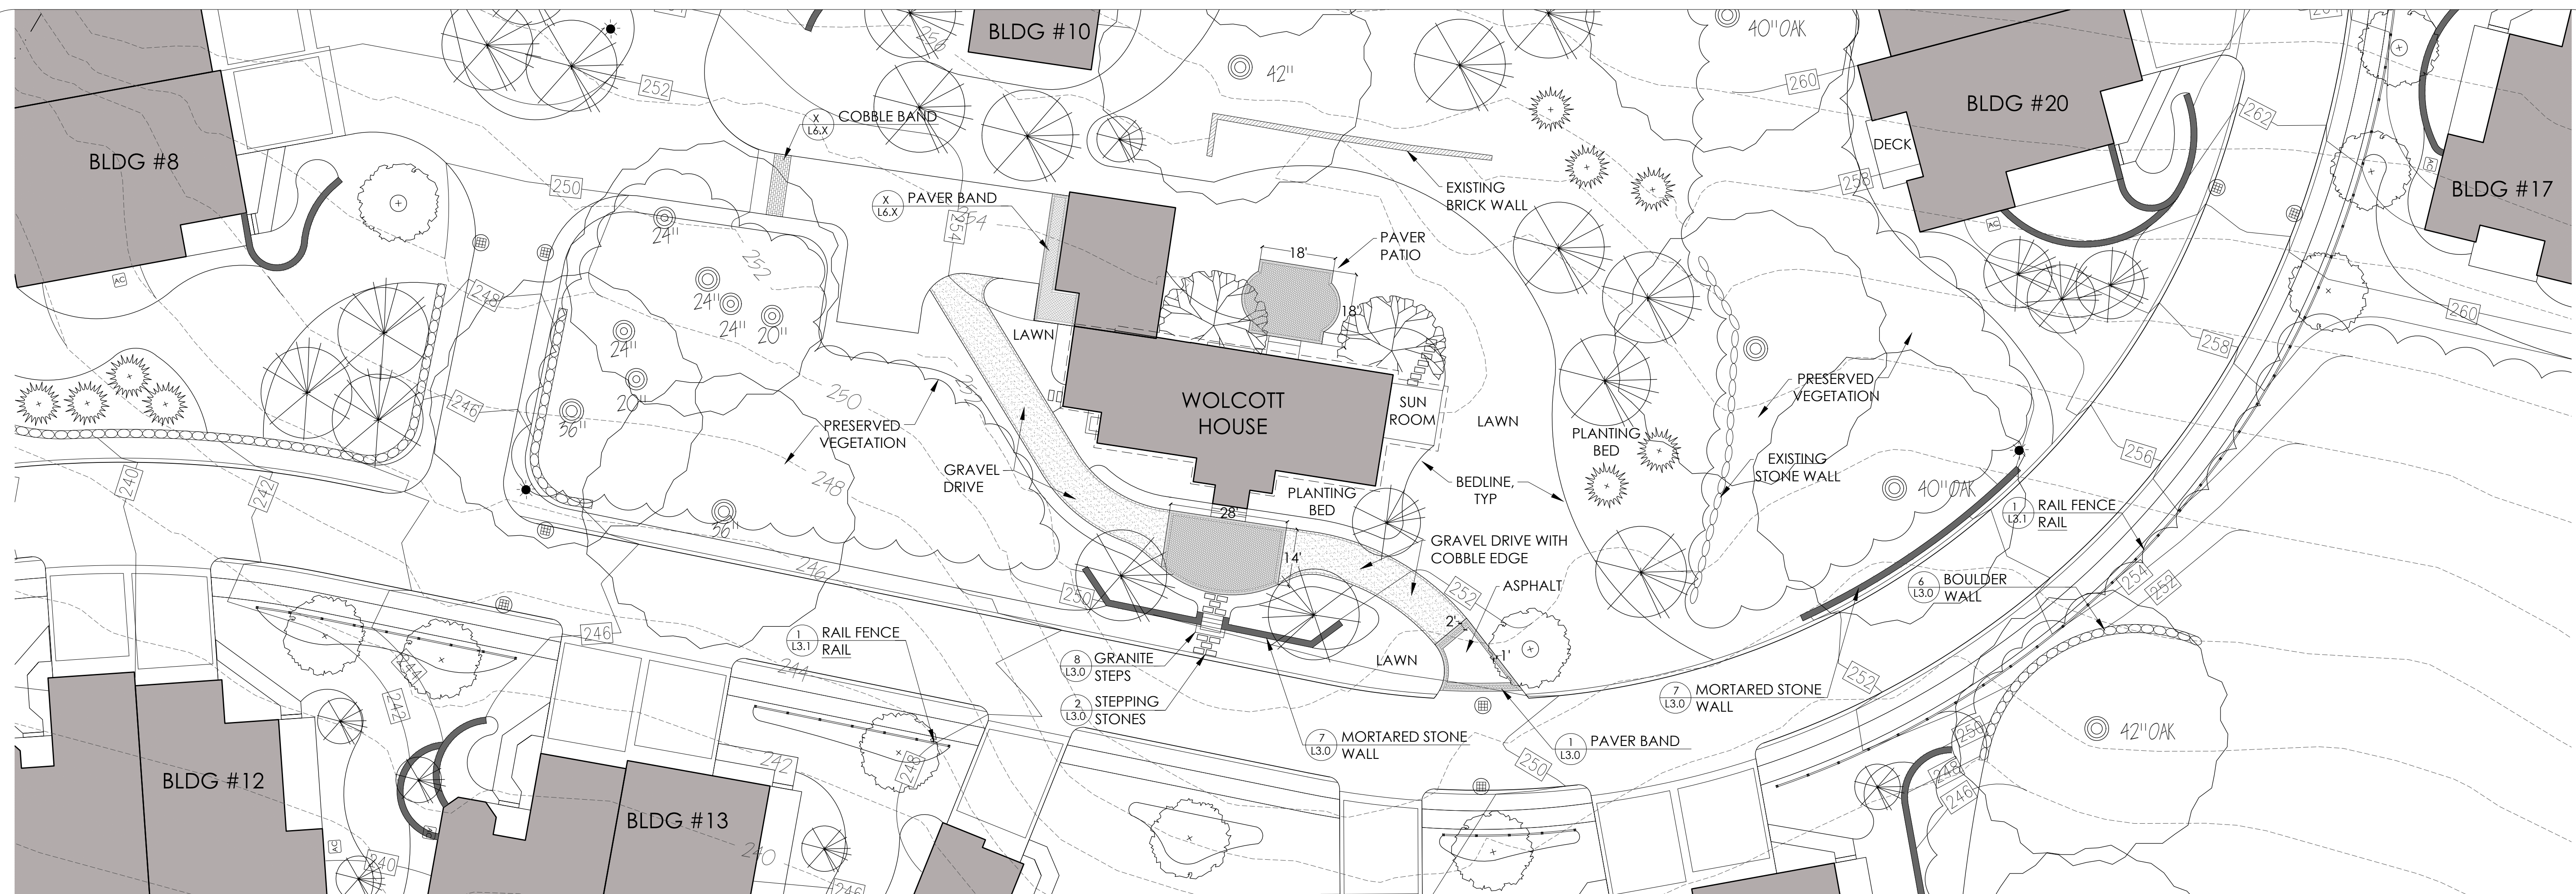

NOTE:
FOR PLANT NAMES, SEE:
'WOLCOTT WOODS TYPICAL
UNIT PLANT LIST' ON L_2.3.

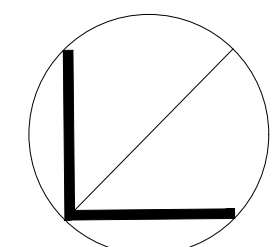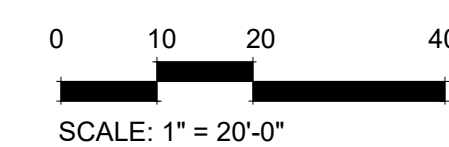

REVISIONS

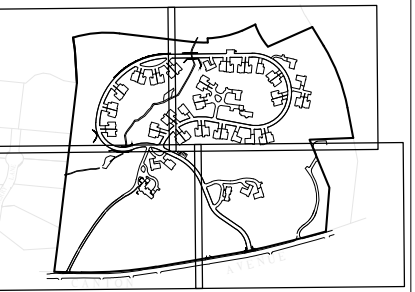

KEY PLAN

DRAWN BY: AA/ZK/MW

DESIGNED BY: AA

CHECKED BY: AA

ASSOCIATES
LANDSCAPE ARCHITECTURE AND PLANNING

144 Moody Street, Building 4
Waltham, MA 02453-5332

Waltham, MA 02453-5332

www.ryan-assoc.com

www.ryan-assoc.com

RYAN

WOLCOTT HOUSE
WOLCOTT WOODS
MILTON, MASSACHUSETTS

PREPARED FOR: WOLCOTT RESIDENTIAL, LLC

WOLCOTT WOODS
TOWN, MASSACHUSETTS

PREPARED FOR: WOLCOTT RESIDENTIAL, LLC

100 DENHAM STREET, SUITE C
CONCORD, MASSACHUSETTS 01742

100 DENHAM STREET, SUITE C
CONCORD, MASSACHUSETTS 01742

100 DENHAM STREET, SUITE C
CONCORD, MASSACHUSETTS 01742

AUGUST 31, 2018


SCALE:

JOB No.


LATEST REVISION:

L-2.4


SHEET

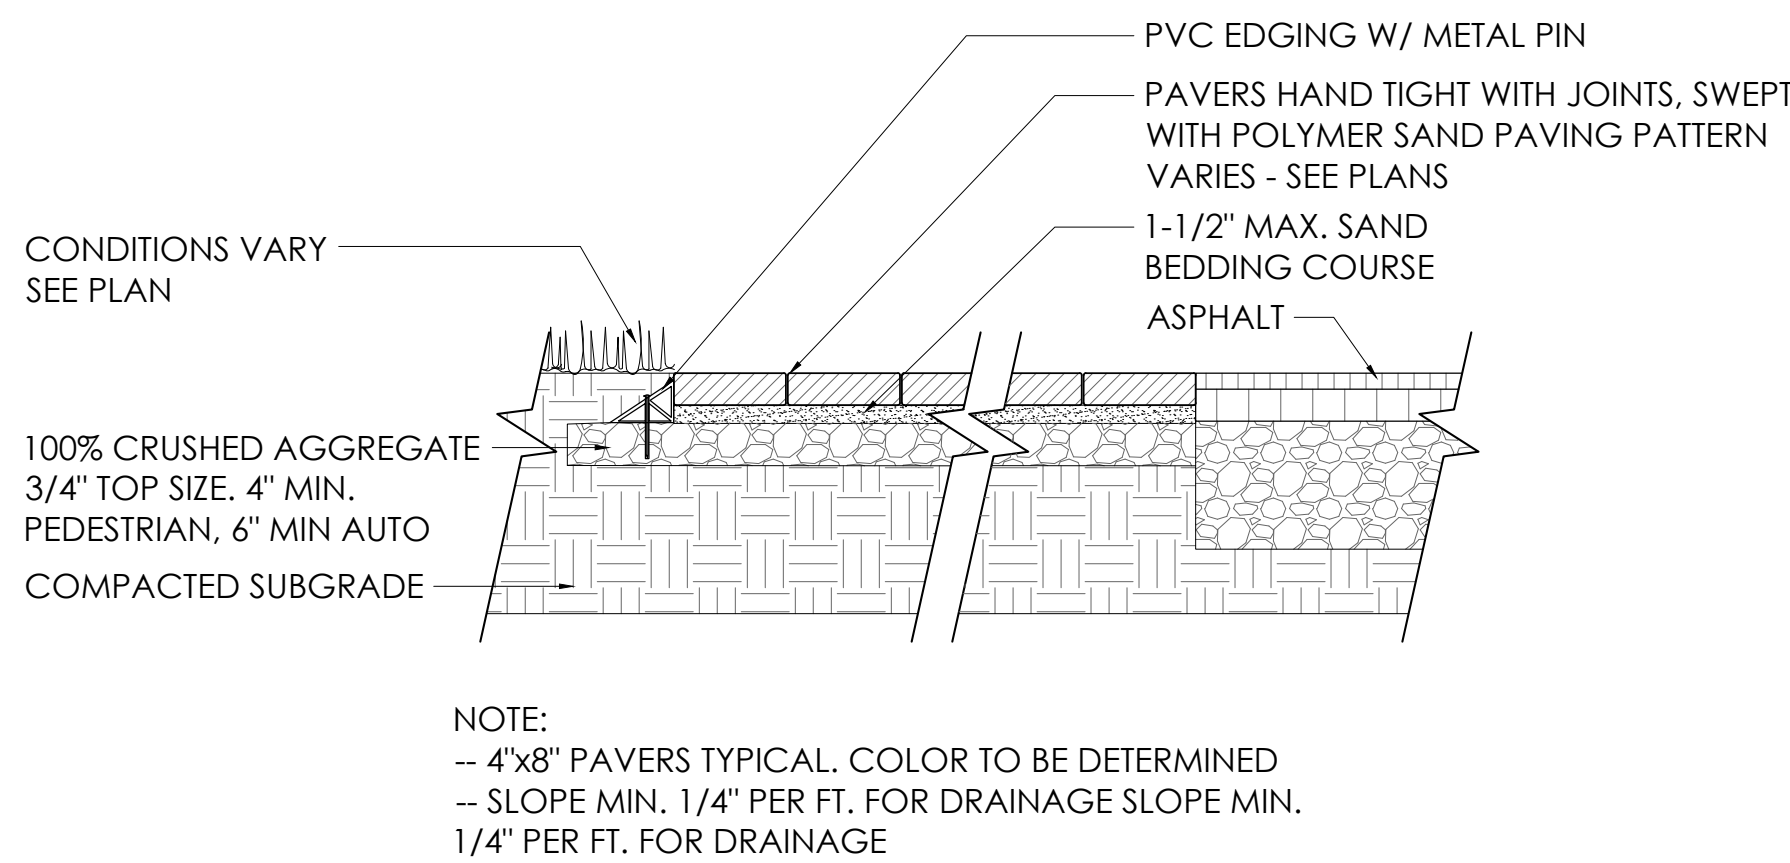


1 CONCRETE PAVERS
L-3.0 SCALE: 1" = 1'-0" SECTION

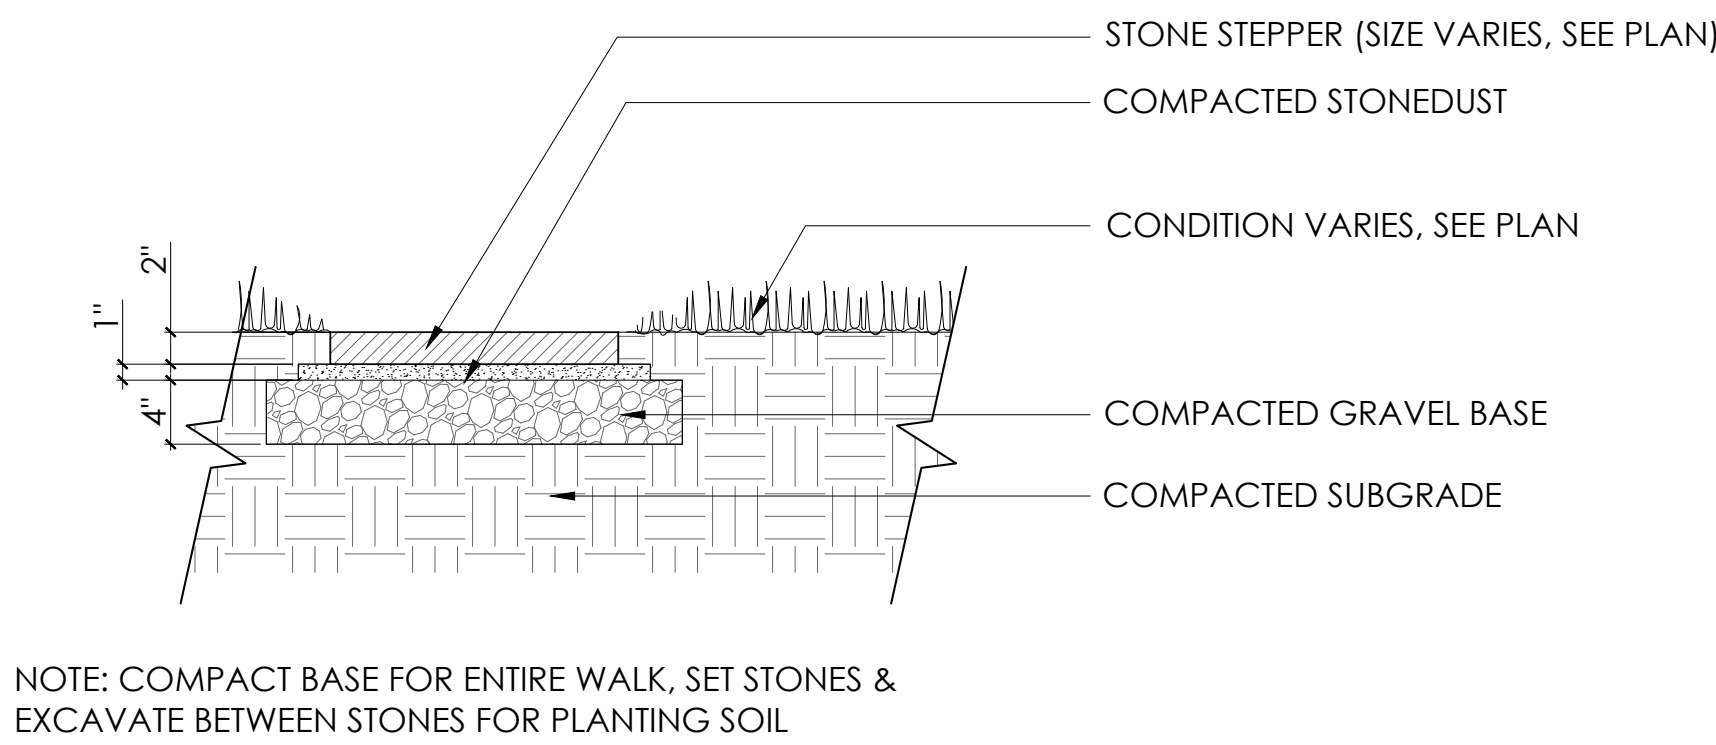


2 STEPPING STONE
L-3.0 SCALE: 1" = 1'-0" SECTION

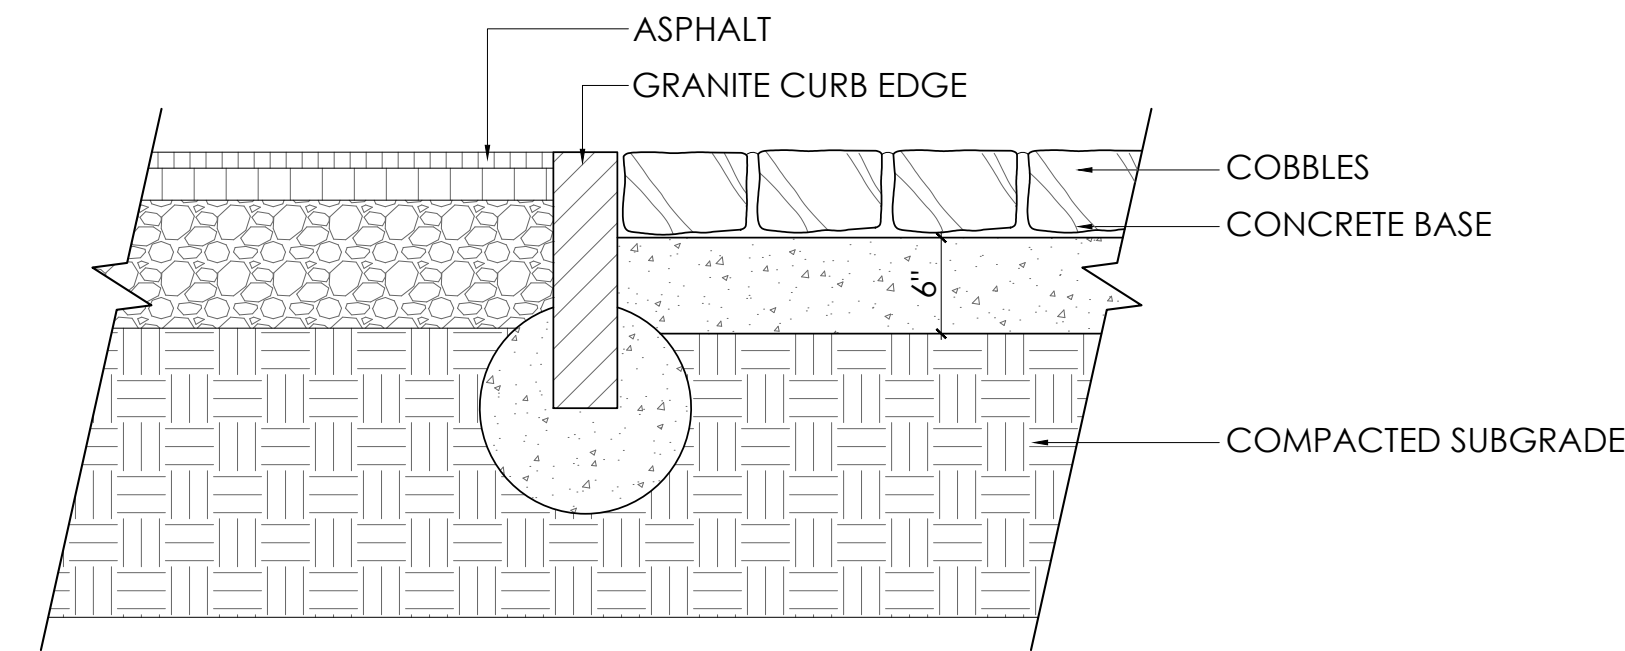


3 COBBLE STRIP
L-3.0 SCALE: 1" = 1'-0" SECTION

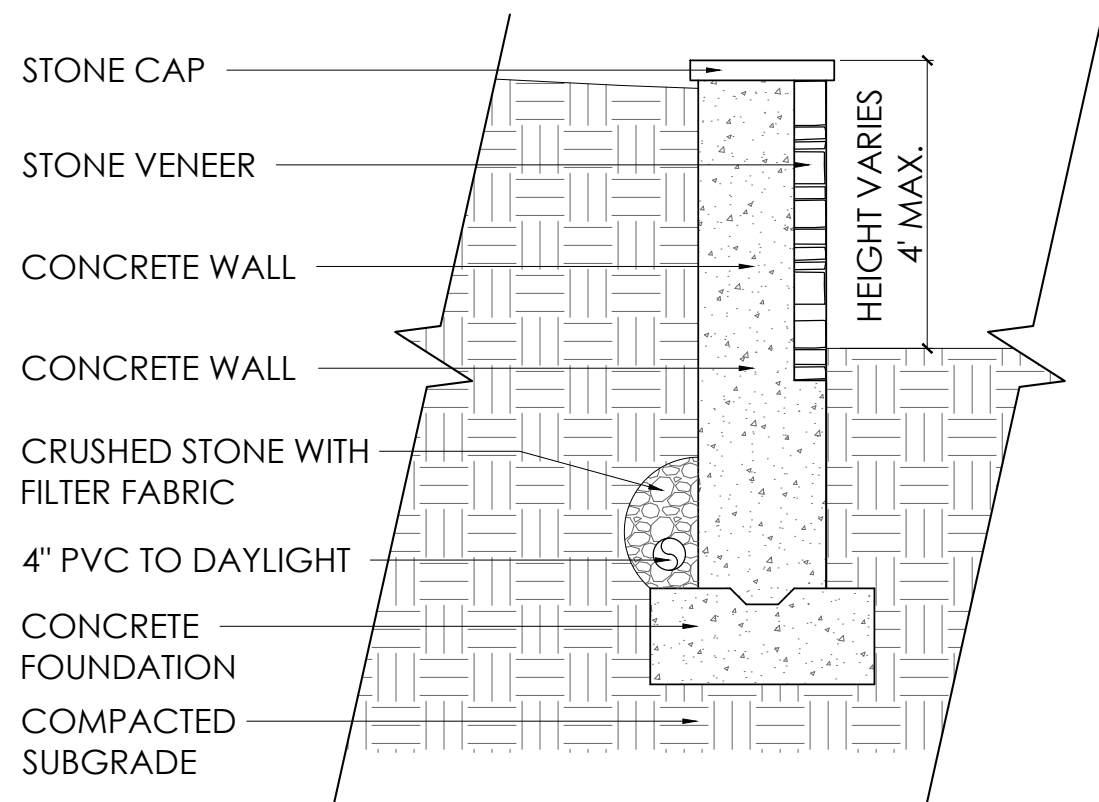


4 LANDSCAPE WALL - CONCRETE W/ STONE VENEER
L-3.0 SCALE: 1/2" = 1'-0" SECTION

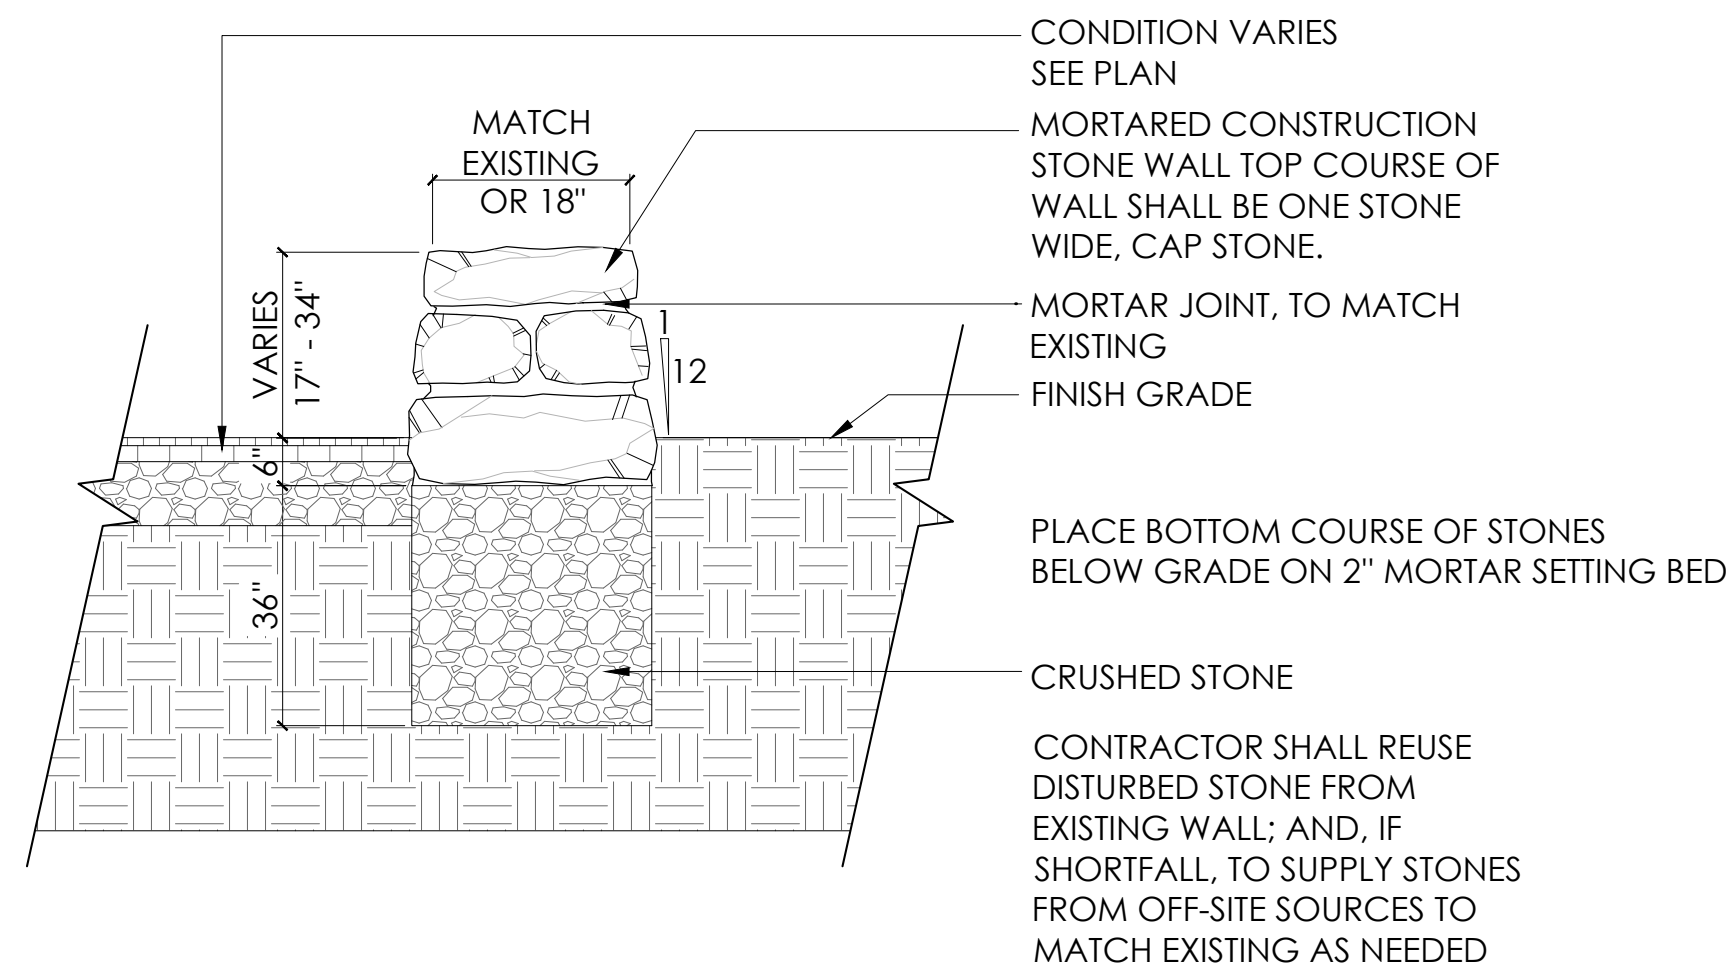


5 MORTARED WALL - FREE STANDING
L-3.0 SCALE: 1/2" = 1'-0" SECTION

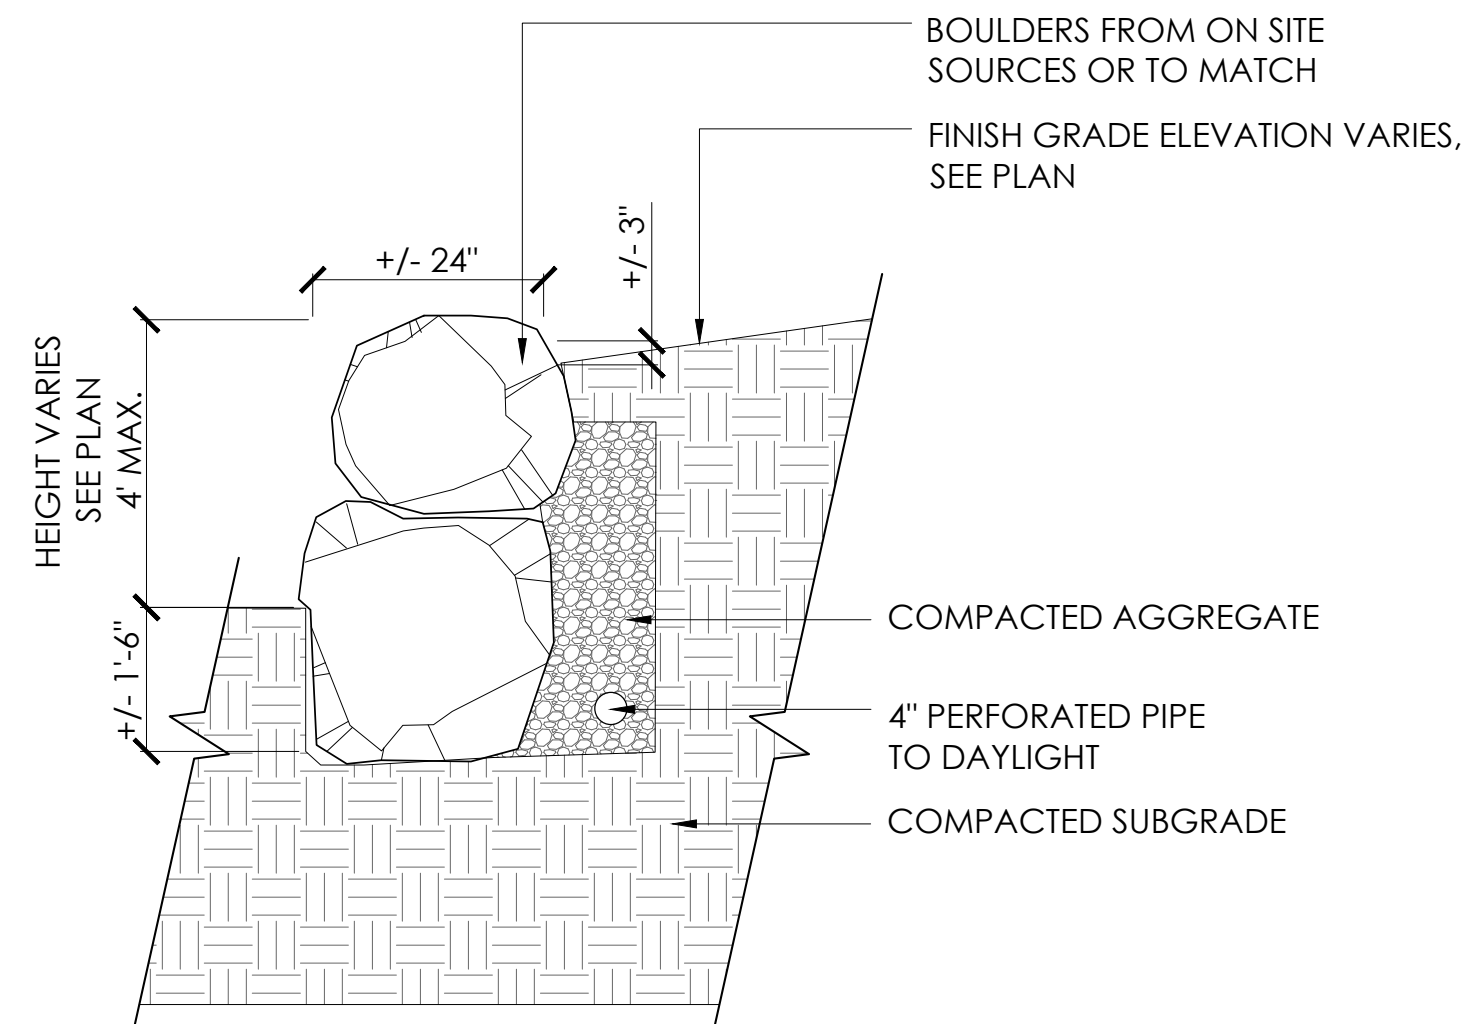


6 LANDSCAPE WALL - DRY STACKED BOULDERS
L-3.0 SCALE: 1/2" = 1'-0" SECTION

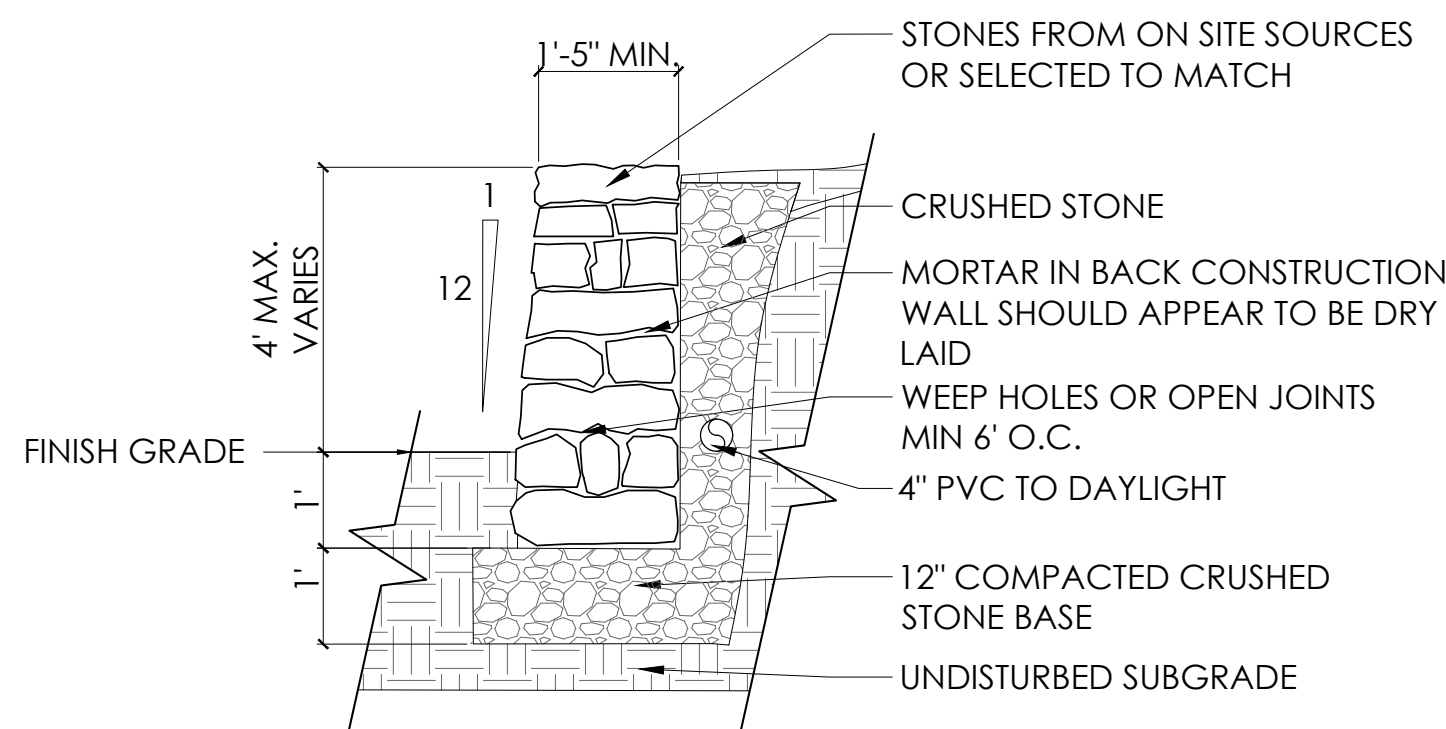

7 LANDSCAPE WALL - MORTAR WALL
L-3.0 SCALE: 1/2" = 1'-0" SECTION

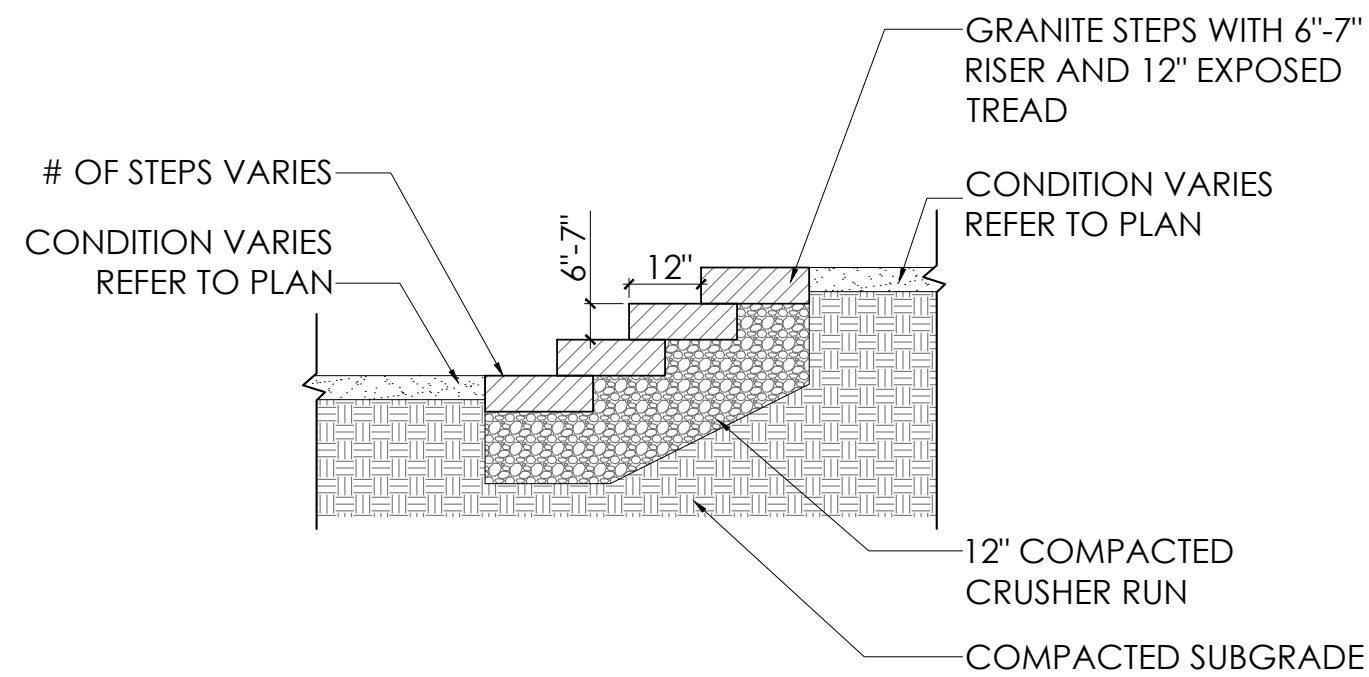


8 GRANITE STEPS
L-3.0 SCALE: 3/8" = 1'-0" SECTION

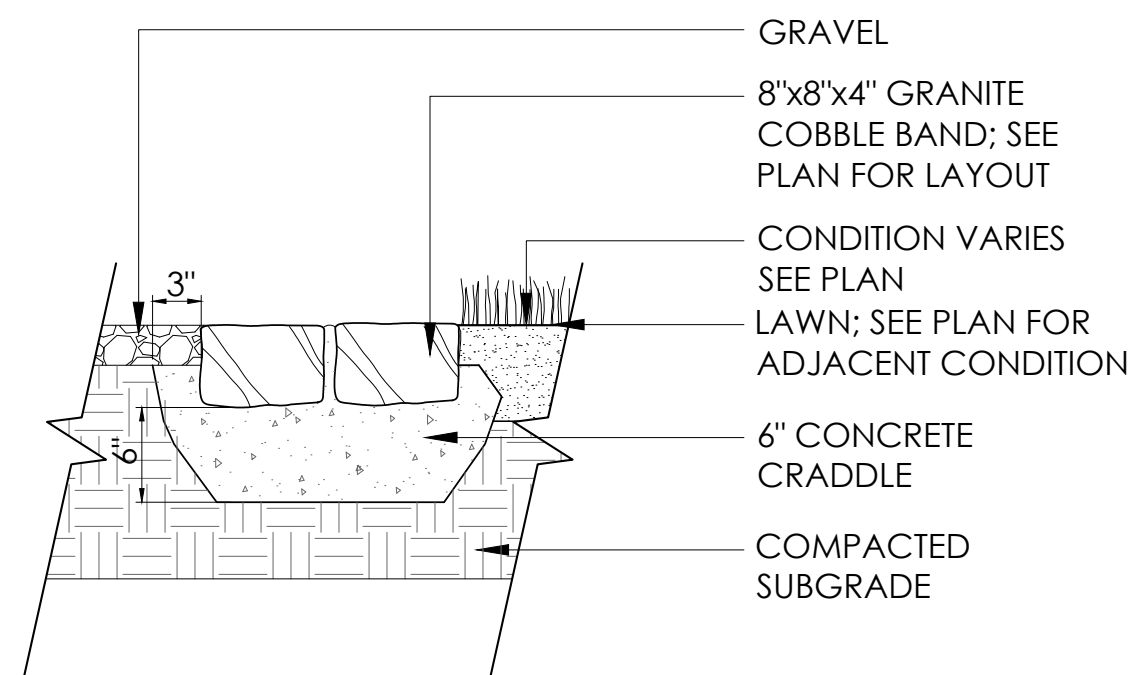

9 COBBLE EDGE
L-3.0 SCALE: 1" = 1'-0" SECTION

REVISIONS

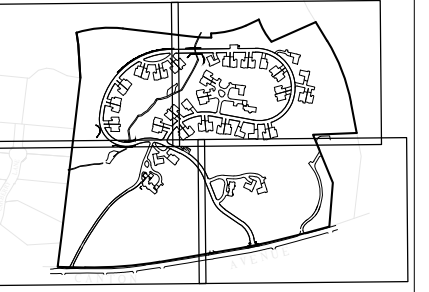

KEY PLAN

DRAWN BY: AA/ZK/MW

DESIGNED BY: AA

CHECKED BY: AA

ASSOCIATES
LANDSCAPE ARCHITECTURE AND PLANNING
144 Moody Street, Building 4
Waltham, MA 02453-5332
ph: 781 - 314 - 0401
www.ryan-assoc.com

RYAN

DETAILS
WOLCOTT WOODS
MILTON, MASSACHUSETTS
PREPARED FOR: WOLCOTT RESIDENTIAL, LLC
80 BEHARRELL STREET, SUITE E
CONCORD, MASSACHUSETTS 01742

AUGUST 31, 2018



SCALE:

JOB No.

LATEST REVISION:

L-3.0

SHEET


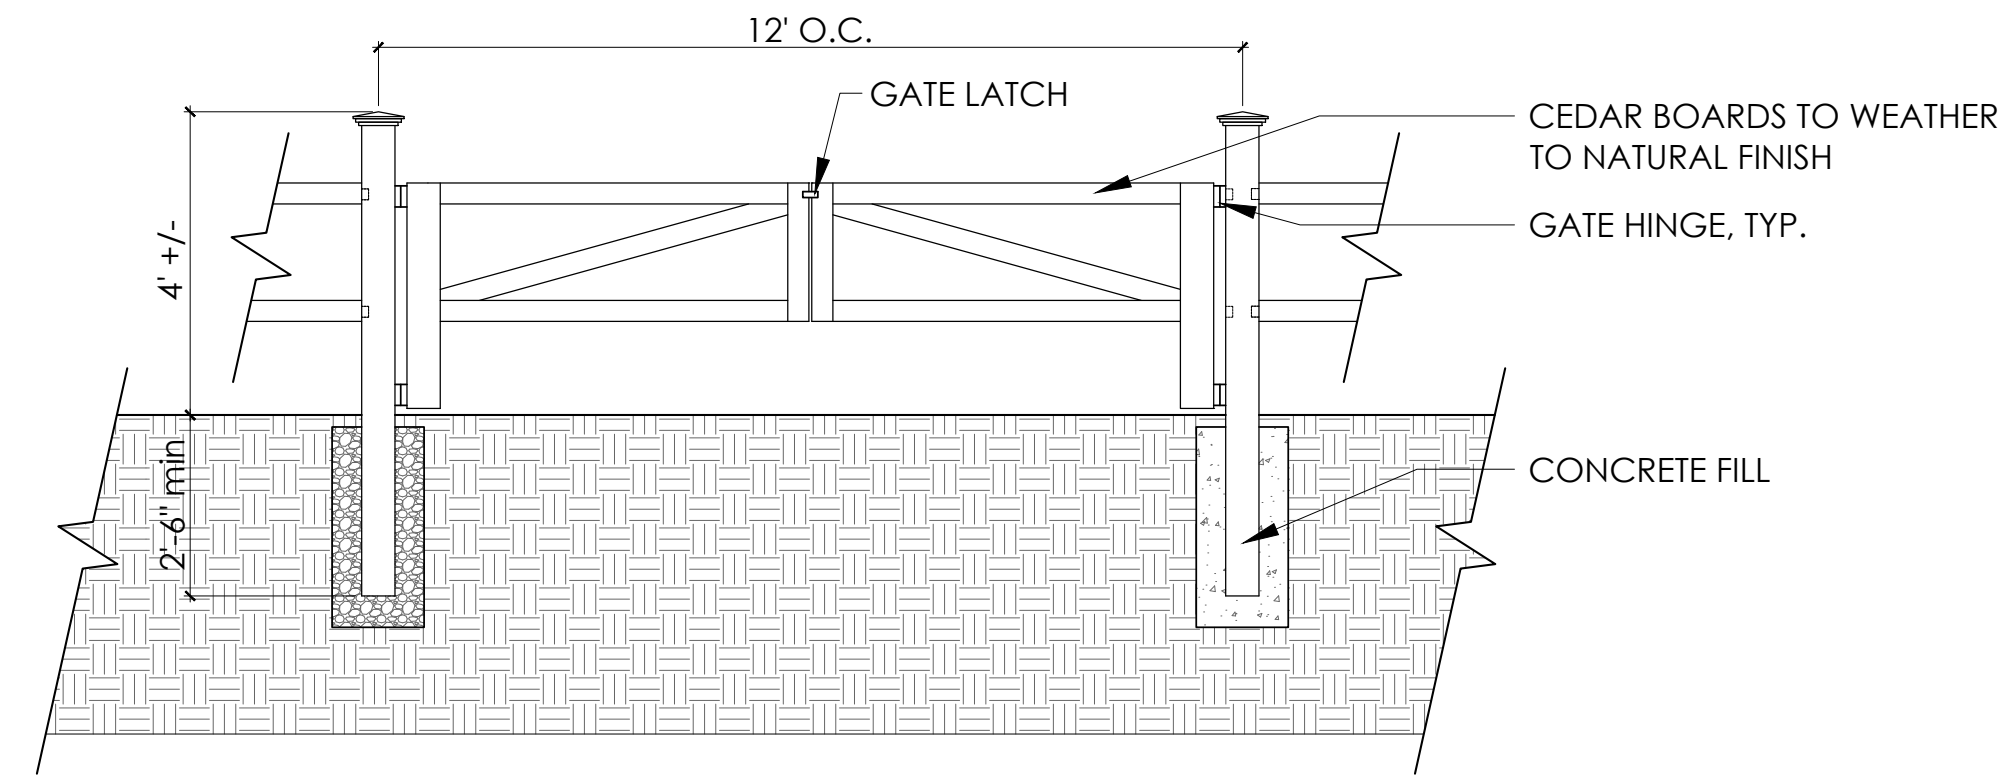
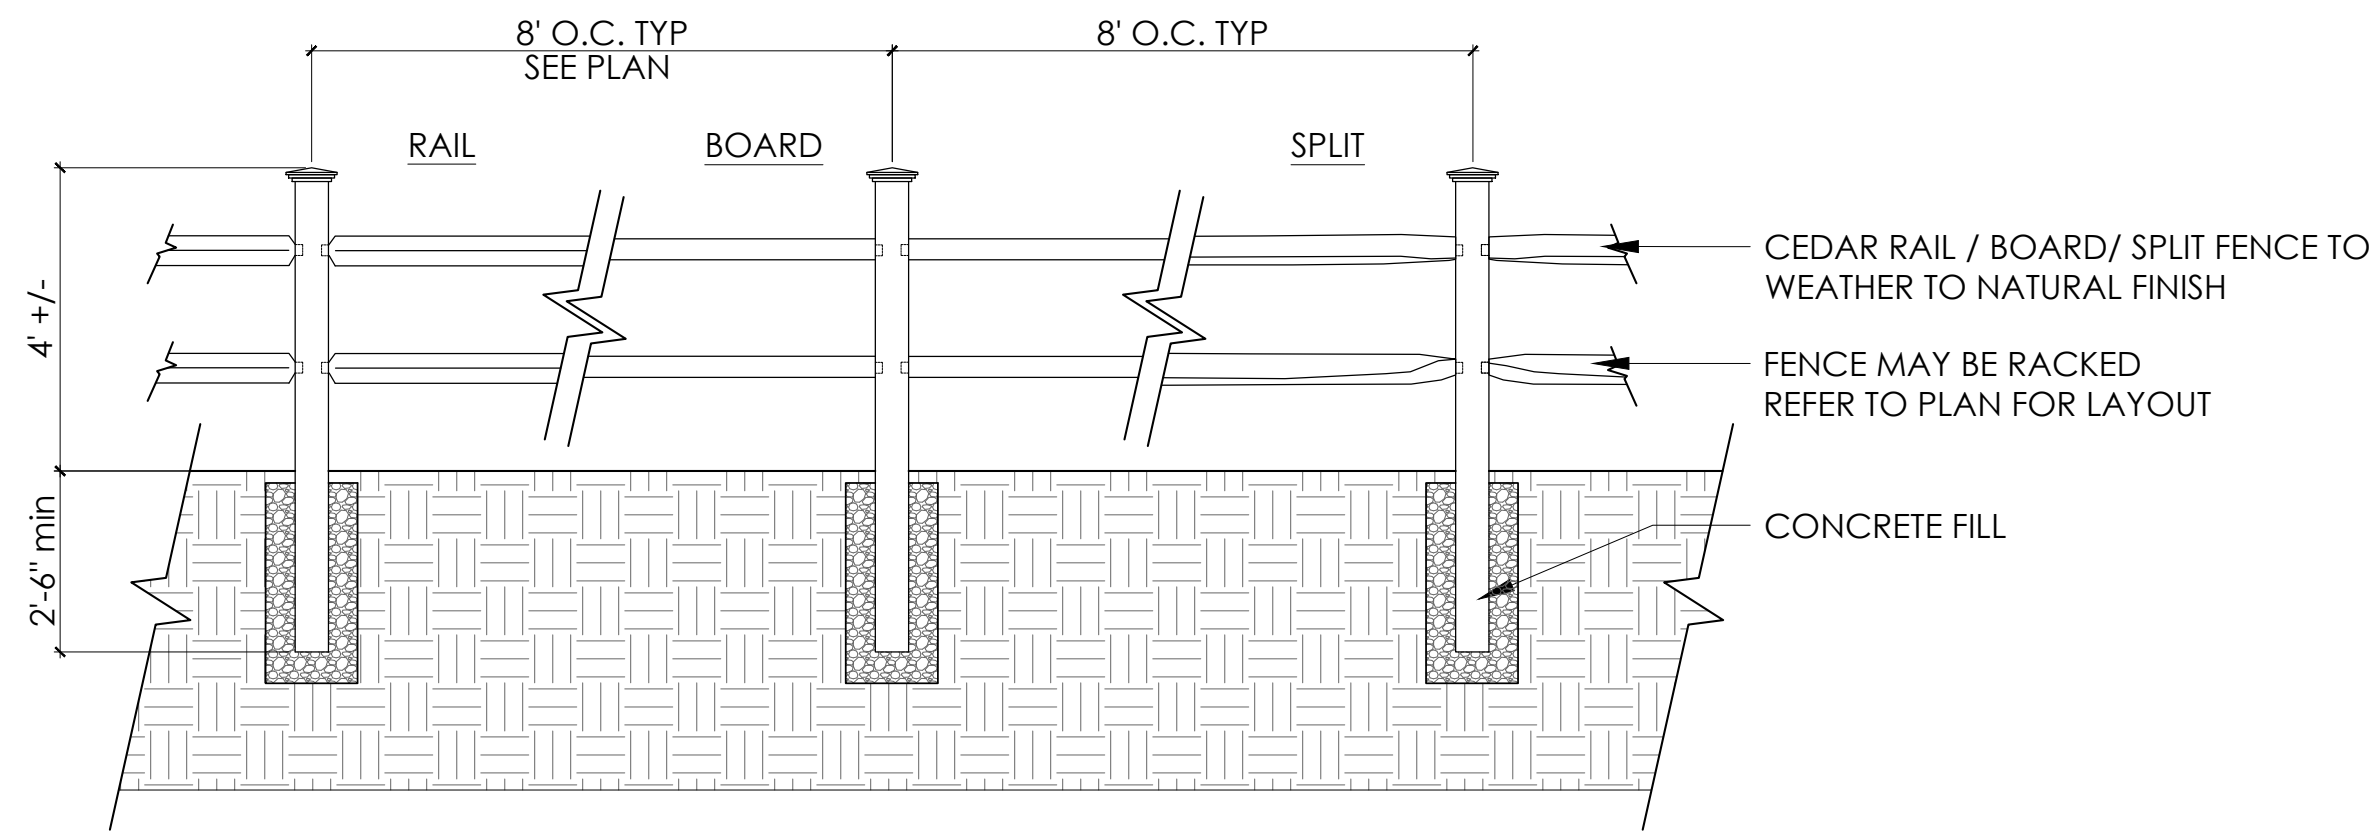


1 TWO-RAIL FENCE
L-3.1 SCALE: 3/8" = 1'-0"

SECTION

2 TWO-RAIL FENCE GATE
L-3.1 SCALE: 3/8" = 1'-0"

SECTION

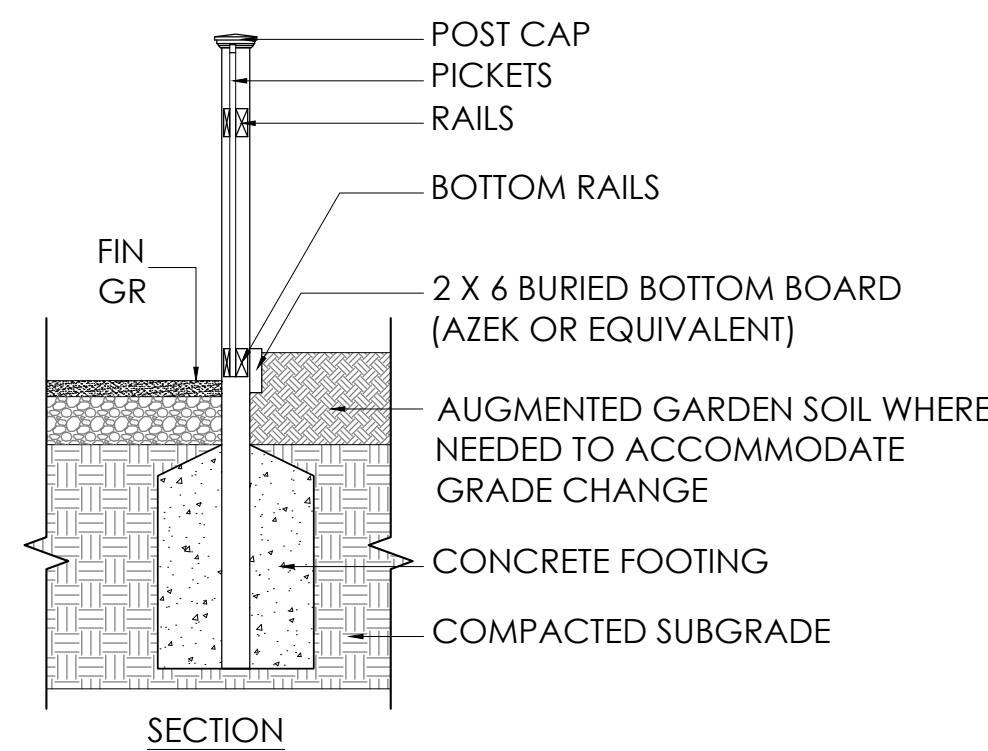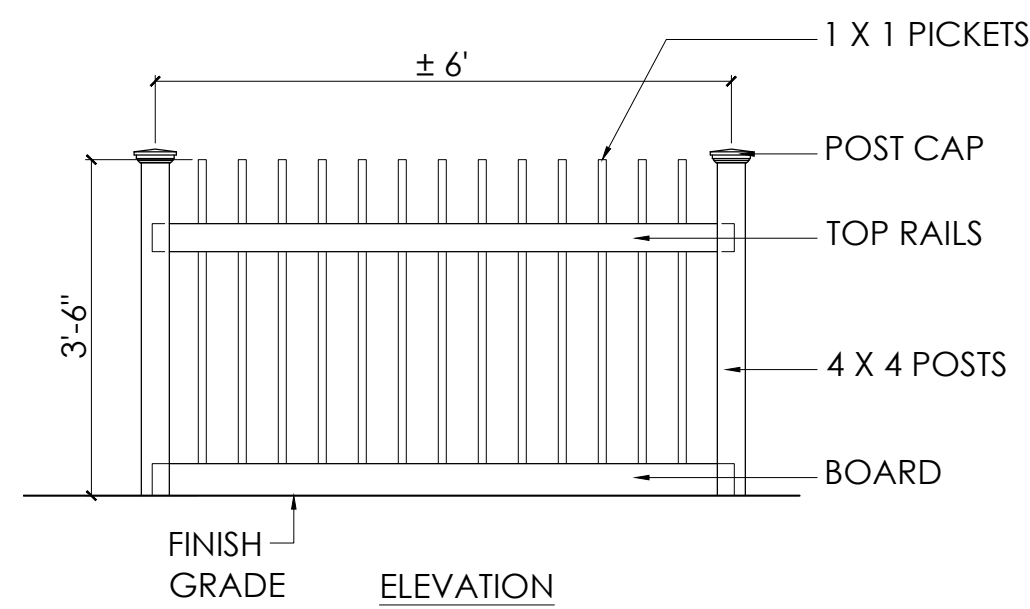
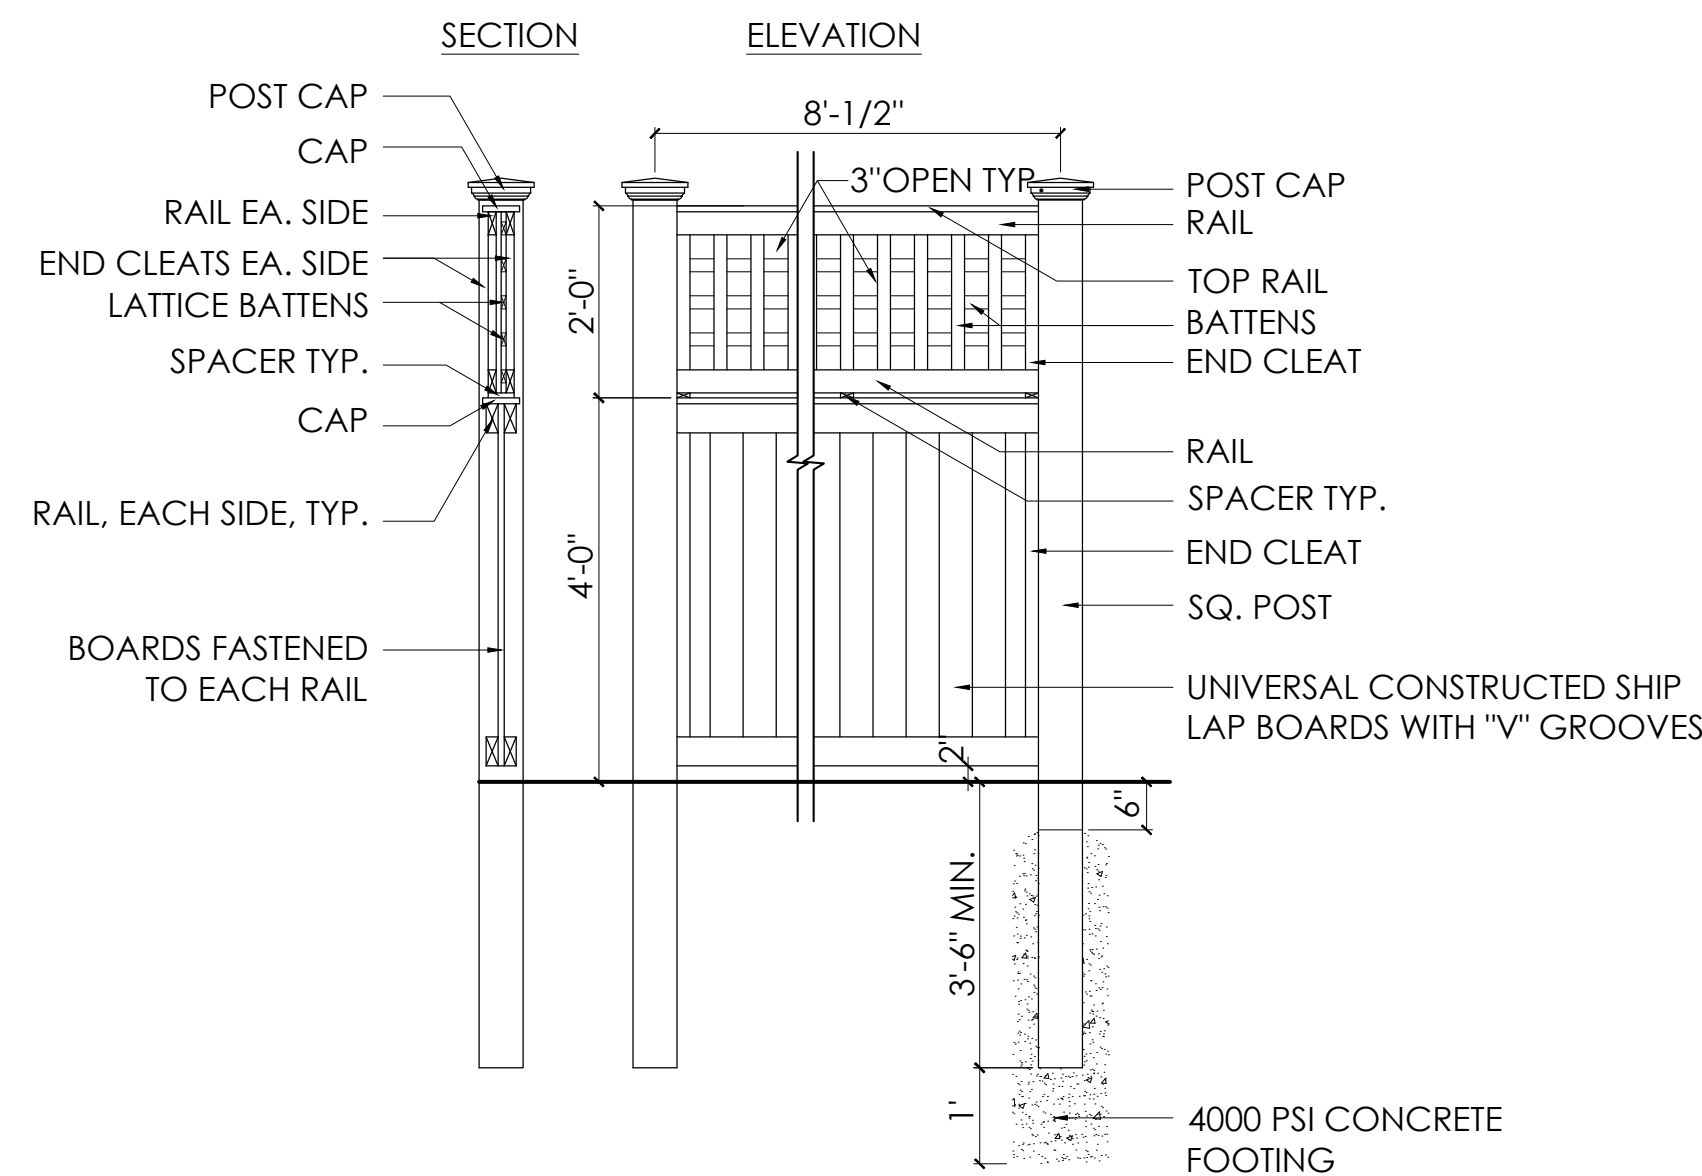


3 6 FT PRIVACY FENCE
L-3.1 SCALE: 1/2" = 1'-0"


SECTION

4 PICKET FENCE
L-3.1 SCALE: 1/2" = 1'-0"

SECTION

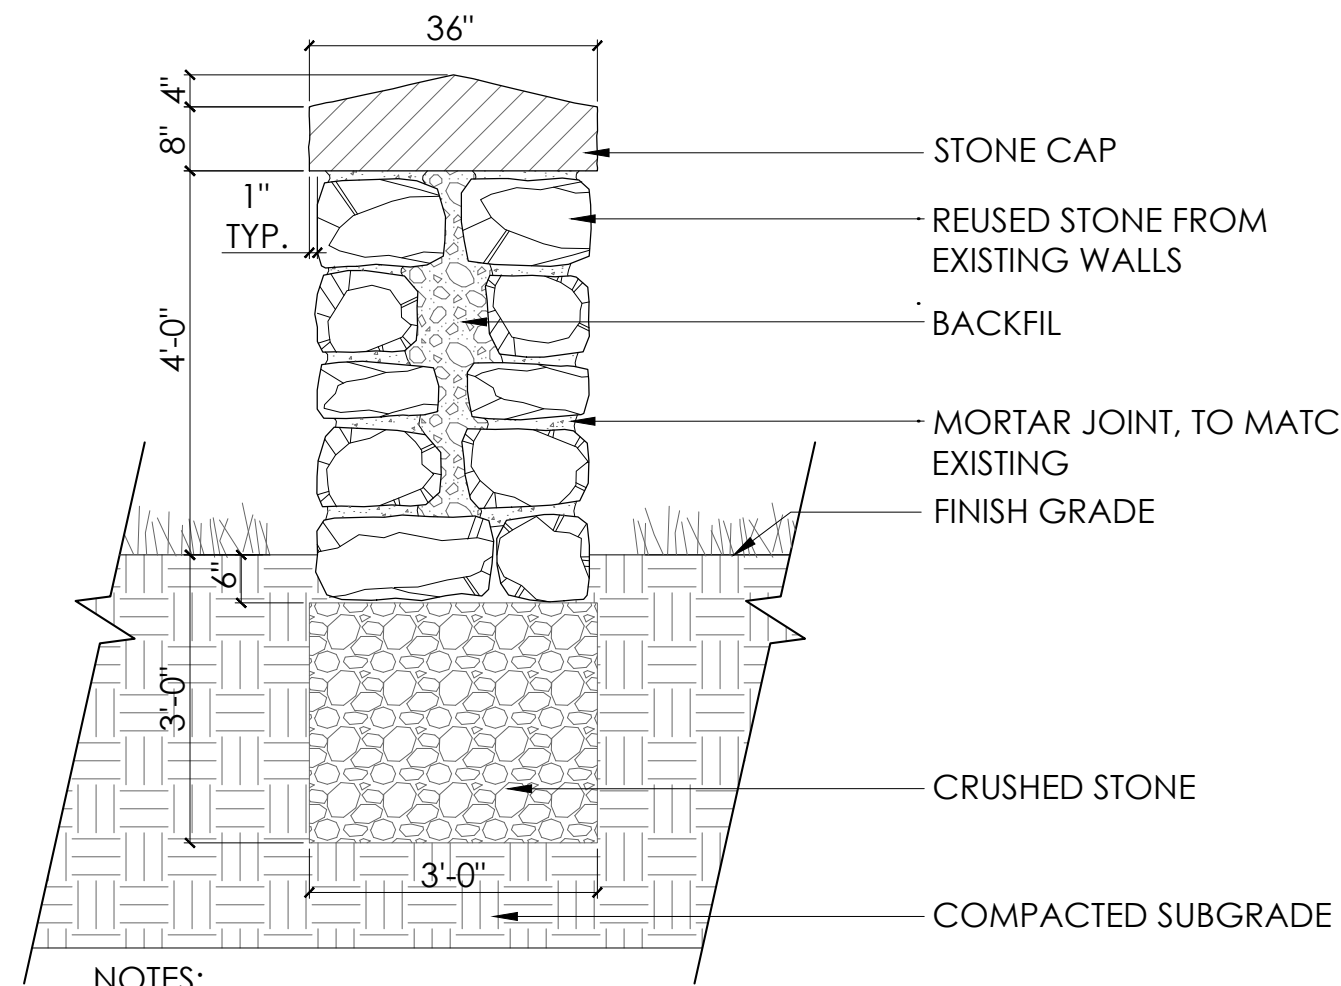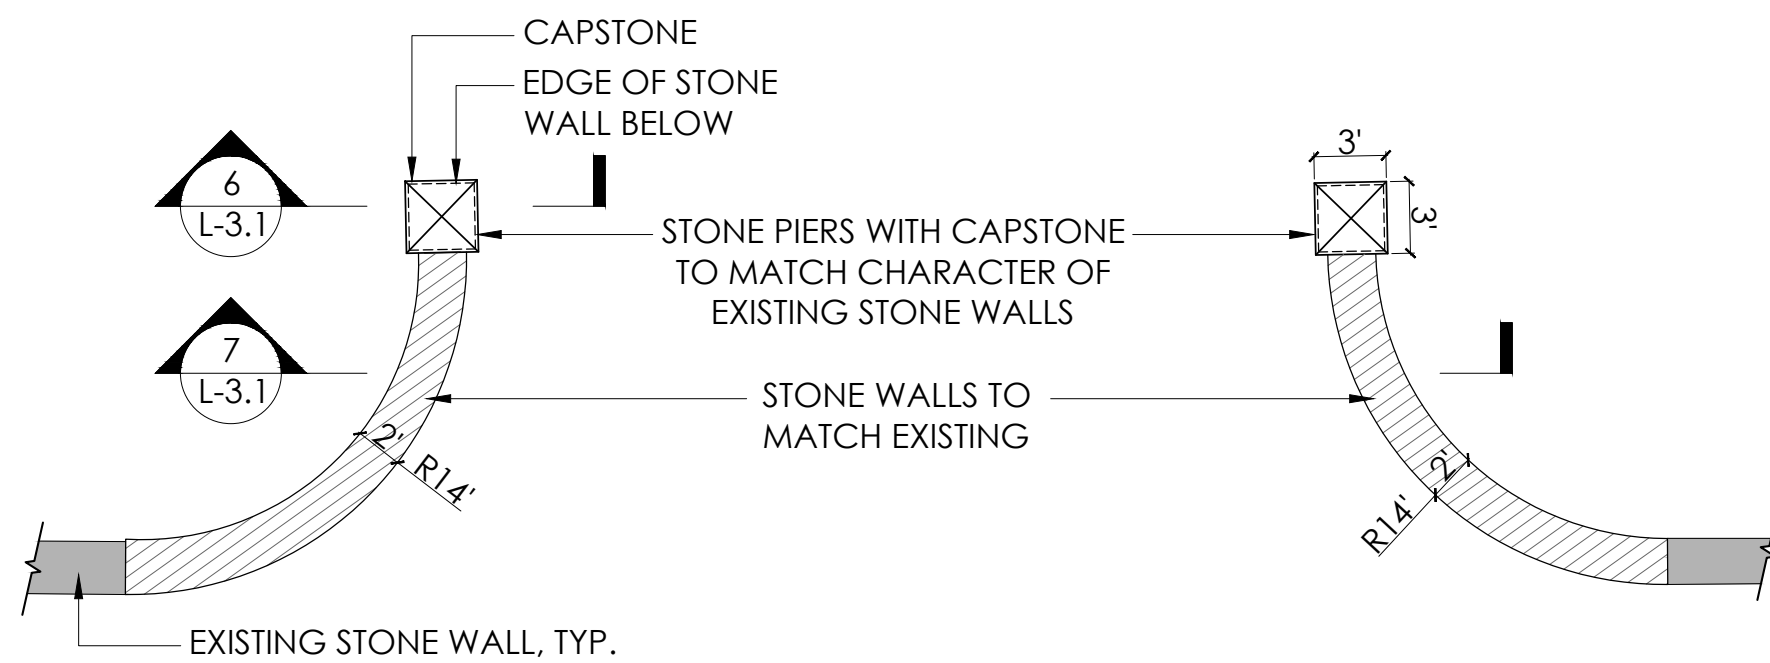

- NOTES:
1. PLACE BOTTOM COURSE OF STONES BELOW GRADE ON 2" MORTAR SETTING BED
 2. CONTRACTOR SHALL REUSE DISTURBED STONE FROM EXISTING WALL; AND, IF SHORTFALL, TO SUPPLY STONES FROM OFF-SITE SOURCES TO MATCH EXISTING AS NEEDED

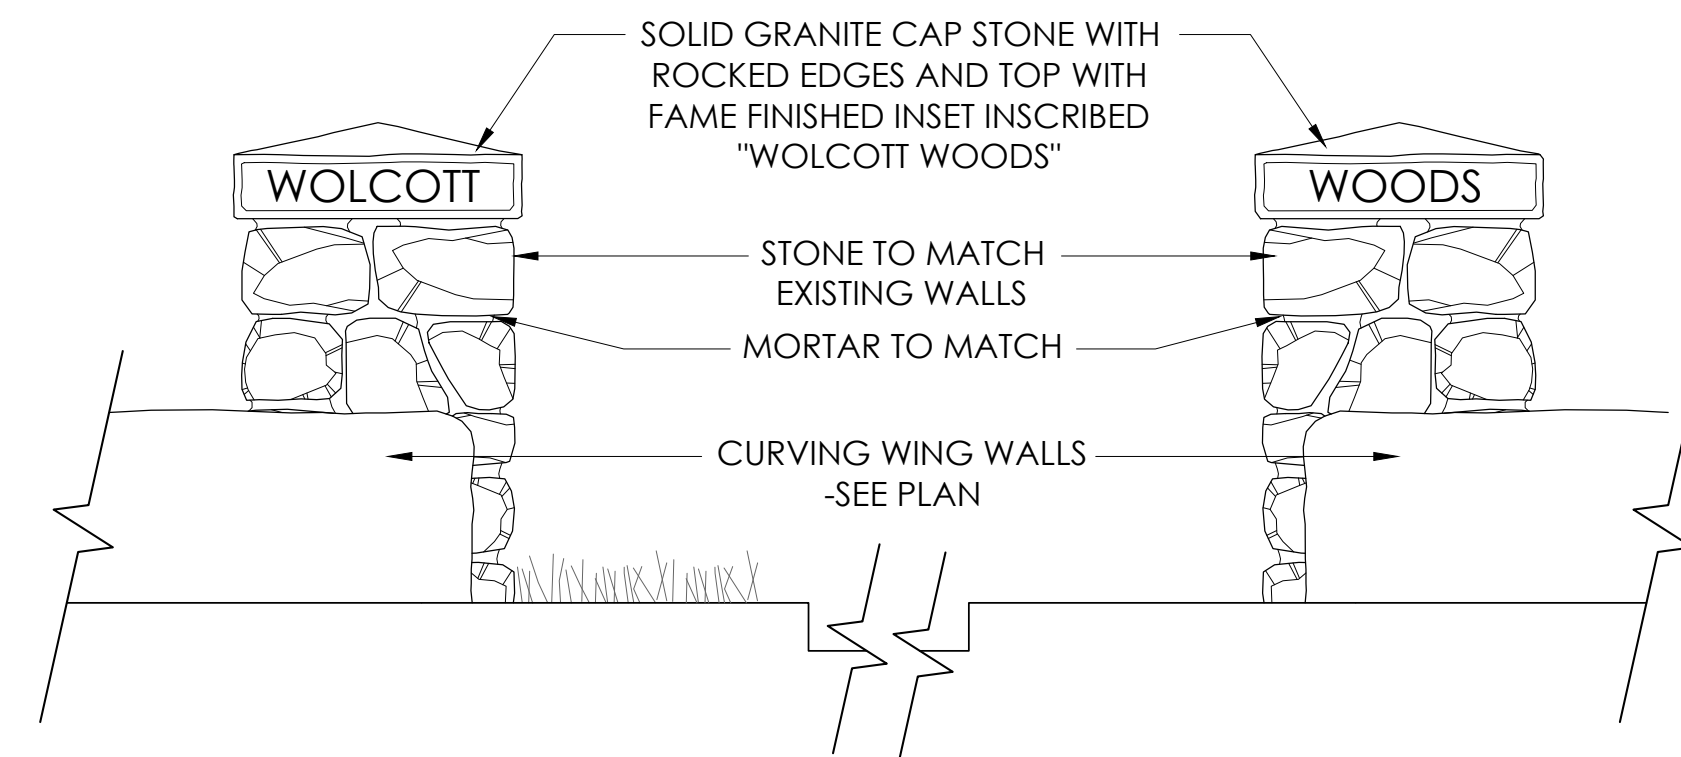

5 ENTRY PIERS
L-3.1 SCALE: 1/8" = 1'-0"

SECTION


6 TYPICAL PIER SECTION
L-3.1 SCALE: 1/2" = 1'-0"

SECTION

7 PIER ELEVATIONS
L-3.1 SCALE: 1/2" = 1'-0"

SECTION

REVISIONS

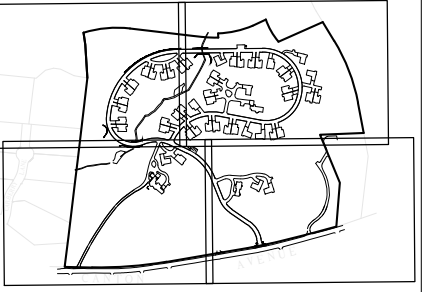

KEY PLAN

DRAWN BY: AA/ZK/MW

DESIGNED BY: AA

CHECKED BY: AA

ASSOCIATES
LANDSCAPE ARCHITECTURE AND PLANNING
144 Moody Street, Building 4
Waltham, MA 02453-5332
ph: 781 - 314 - 0401
www.ryan-assoc.com

RYAN

DETAILS
WOLCOTT WOODS
MILTON, MASSACHUSETTS
PREPARED FOR: WOLCOTT RESIDENTIAL, LLC
80 BEHARRELL STREET, SUITE E
CONCORD, MASSACHUSETTS 01742

AUGUST 31, 2018




SCALE:

JOB No.

LATEST REVISION:

L-3.1

SHEET

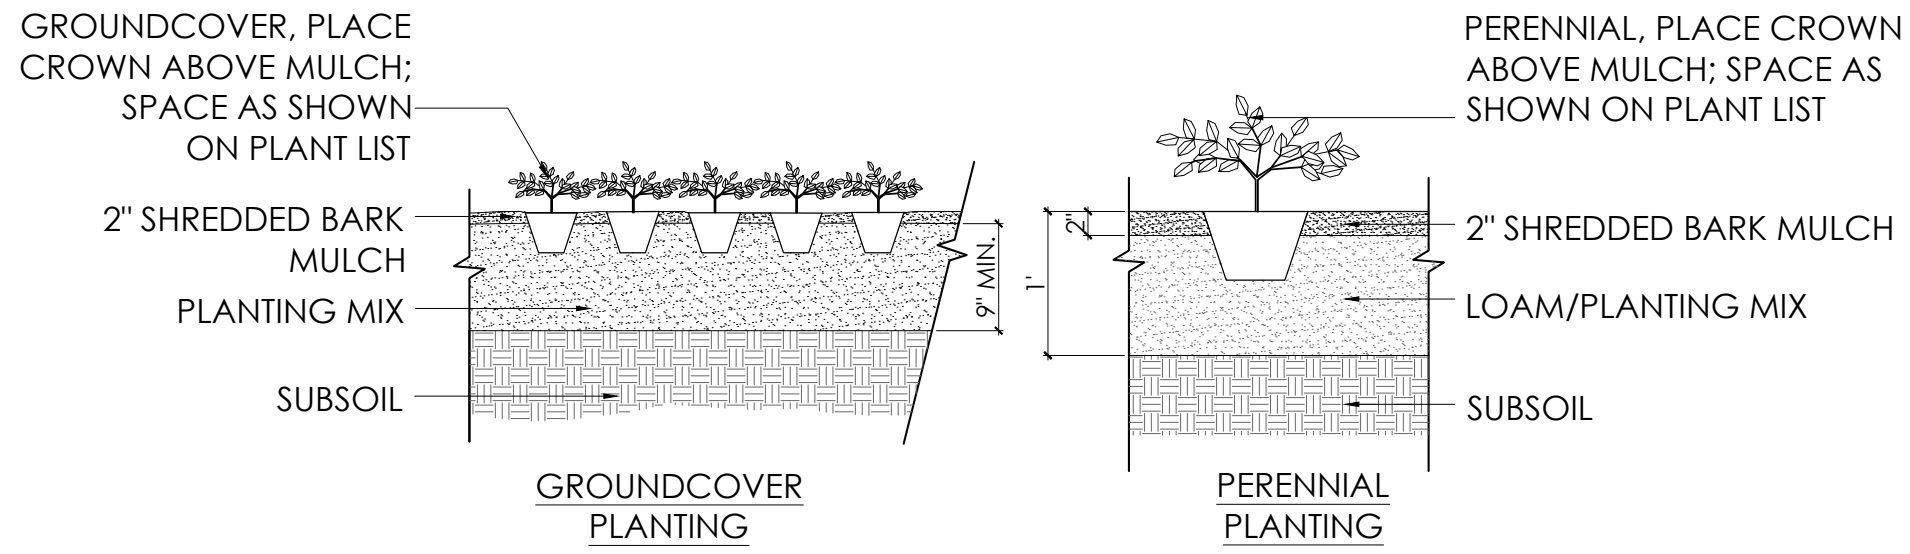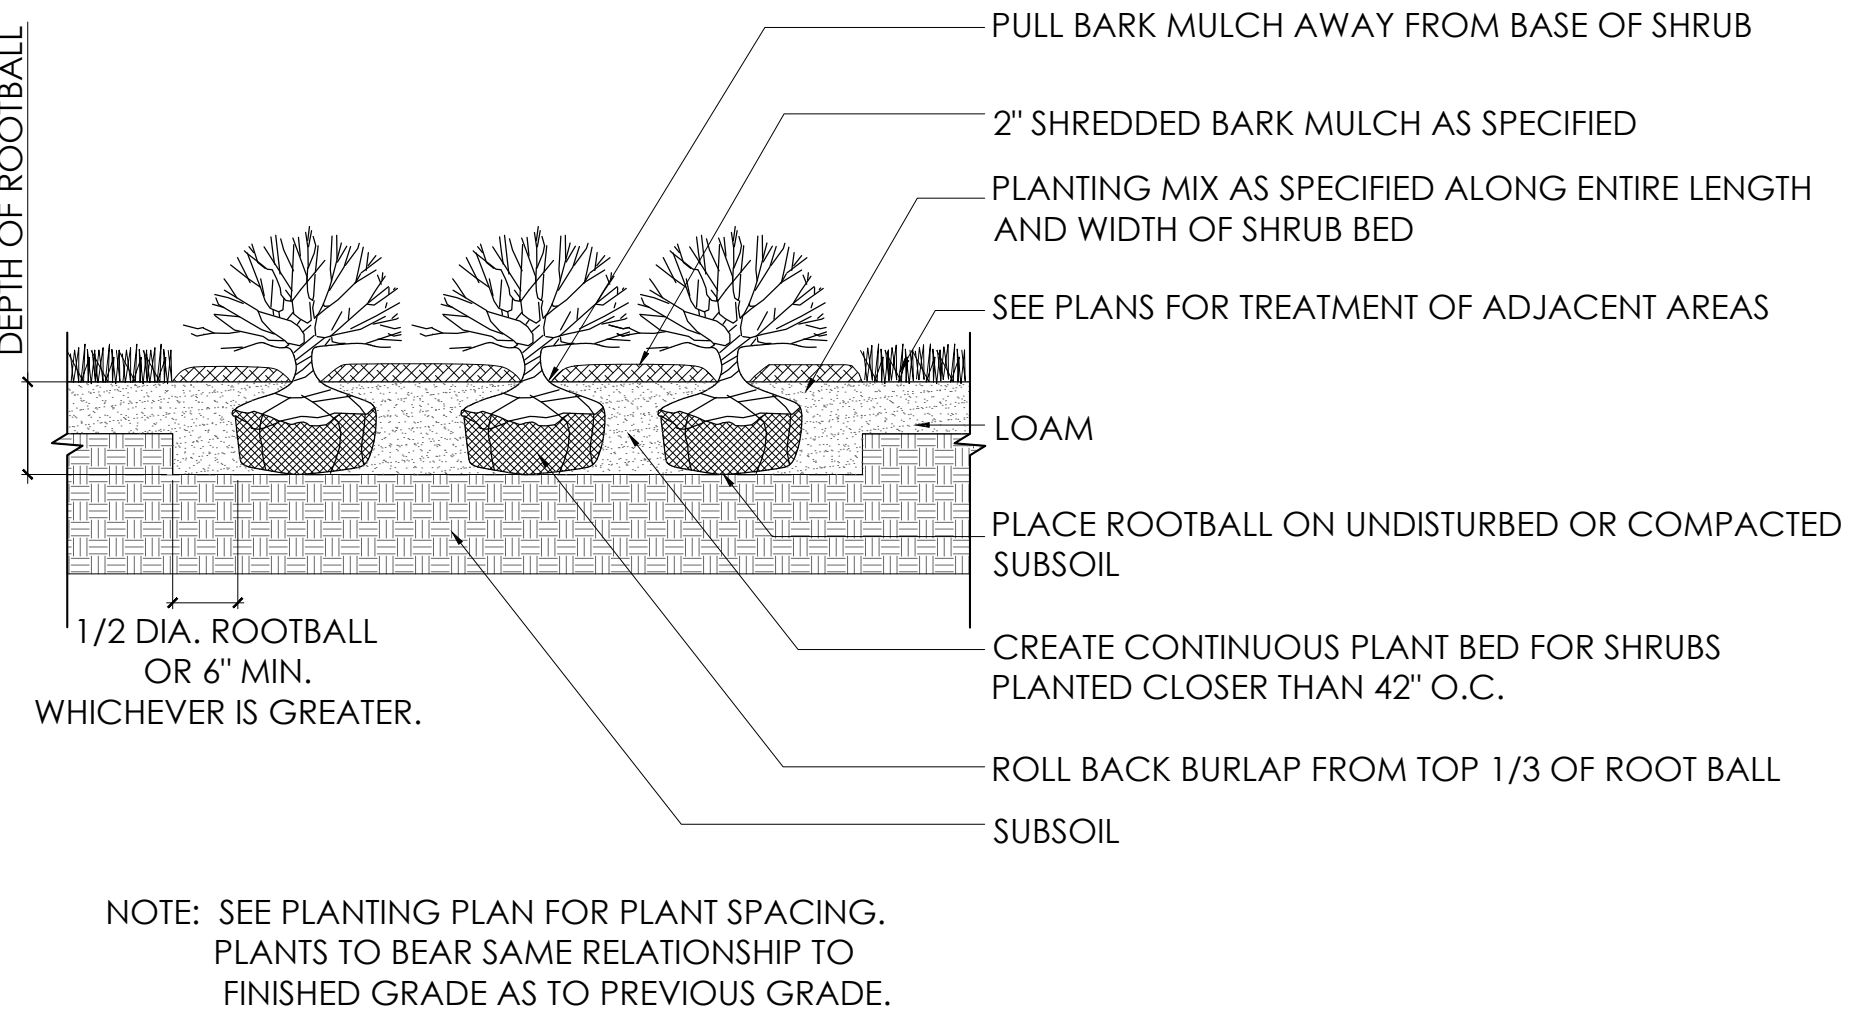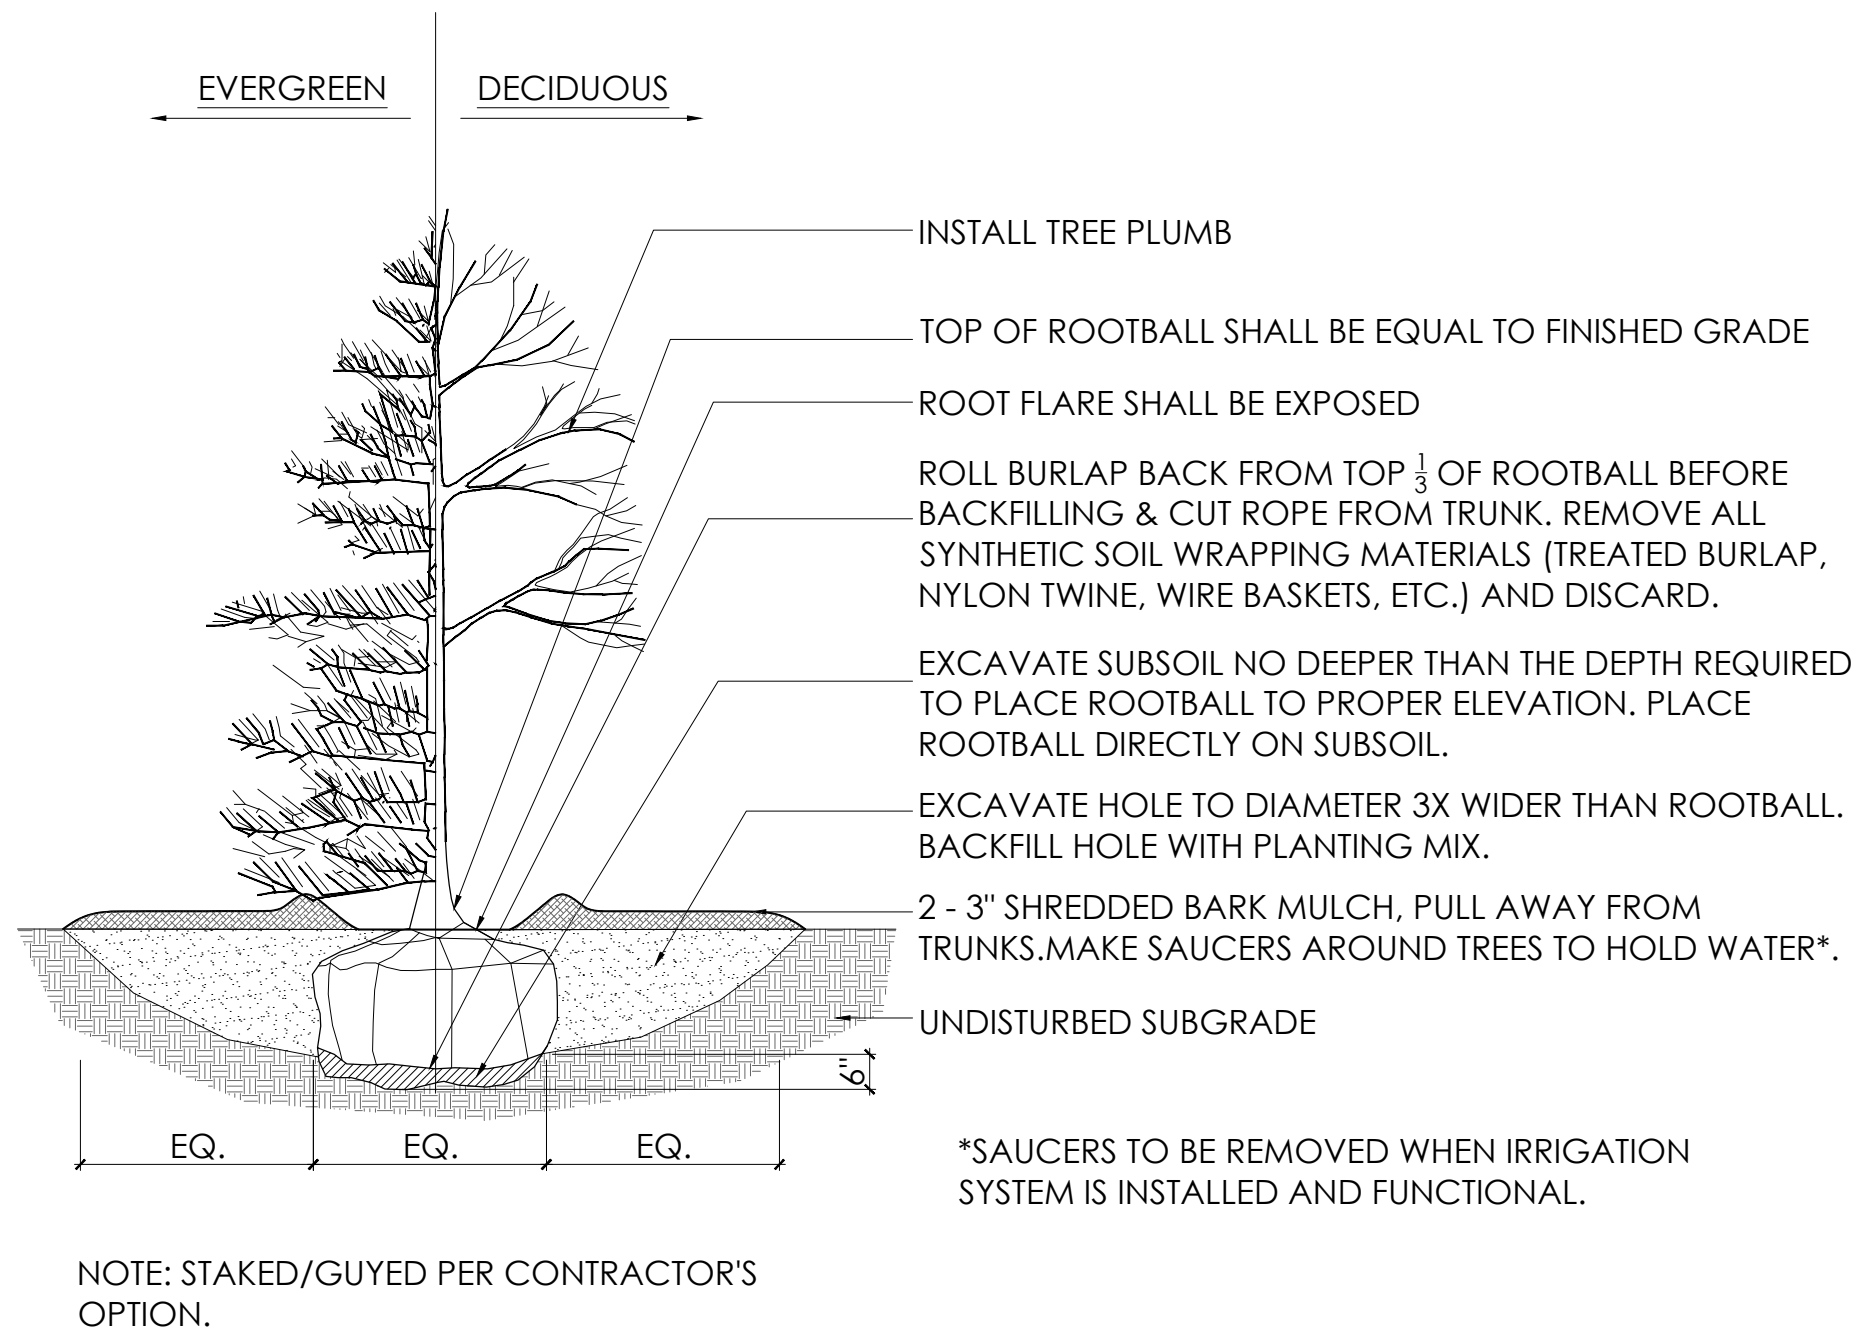

1 TREES

L-3.2 SCALE: 3/8" = 1'-0"

SECTION

2 SHRUBS



L-3.2 SCALE: 3/8" = 1'-0"

SECTION

3 GROUNDCOVER AND PERENNIALS

L-3.2 SCALE: 3/4" = 1'-0"

SECTION

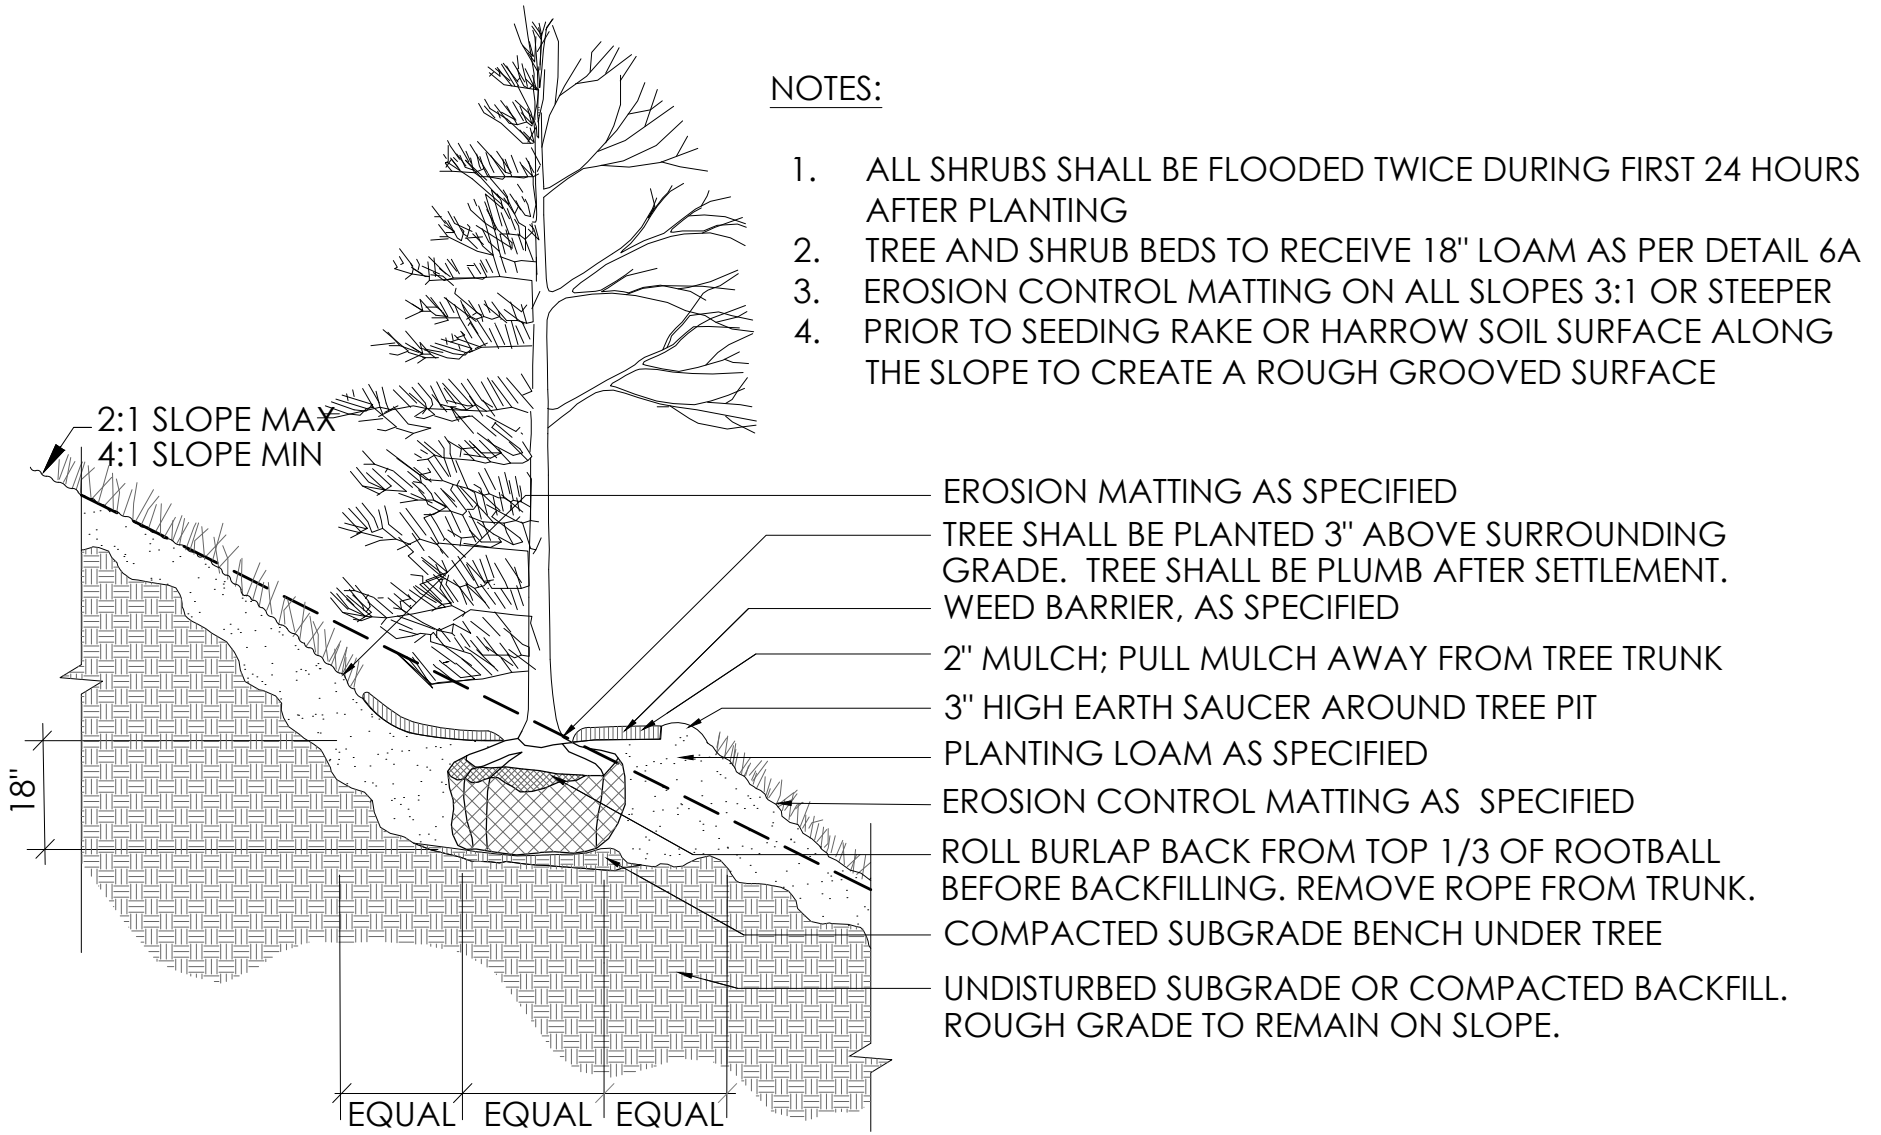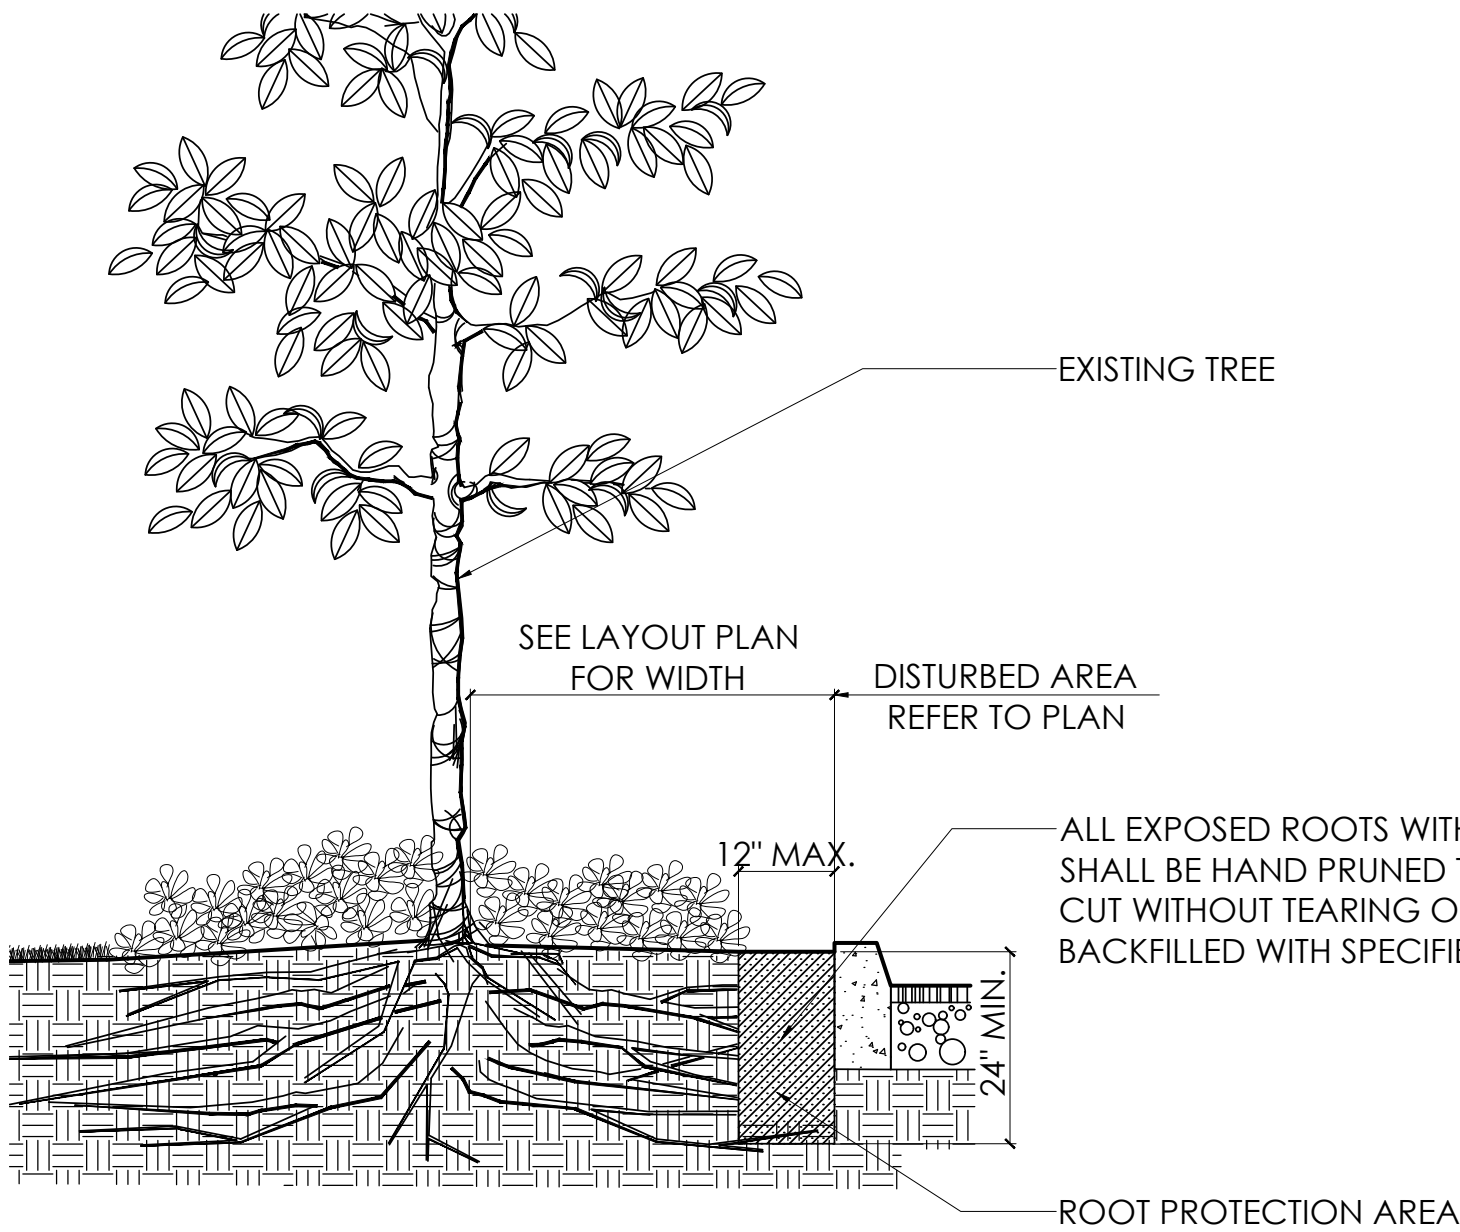

4 EXCAVATION NEAR EXISTING TREE

L-3.2 SCALE: 1/2" = 1'-0"


SECTION

5 TREE ON SLOPE

L-3.2 SCALE: 3/8" = 1'-0"

SECTION

RECOMMENDED RAIN GARDEN / BIORENTION AREA PLANTINGS
GRASSES SWITCH GRASS, LITTLE BLUE STEM, PRAIRIE DROPSIED, WOOD OATS
FLOWERS WILD LUPINE, BUTTERFLY BUSH, BLACK EYED SUSAN, PALE PURPOSE CONEFLOWER, ASTER, COLUMBINE, GOLDEN ALEXANDER
SHRUBS INKBERRY, WINTERBERRY, RED OSIER DOGWOOD, SILKY DOGWOOD
TREES RED MAPLE, RIVER BIRCH, SERVICEBERRY

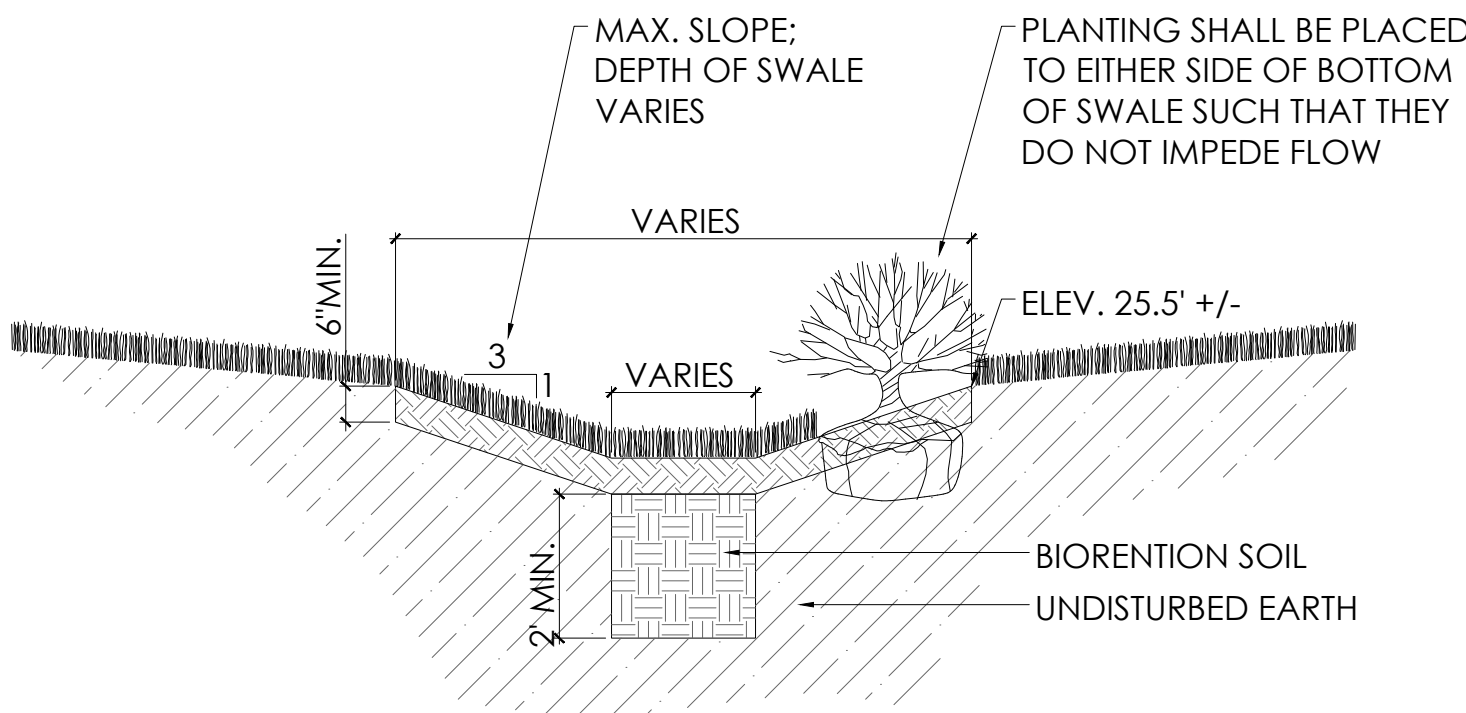

6 RAIN GARDEN

L-3.2 SCALE: 3/8" = 1'-0"

SECTION

7 SOD/ SEED

L-3.2 SCALE: 1" = 1'-0"

SITE DAINAGE BASIN SEED MIX
NEW ENGLAND EROSION CONTROL/ RESTORATION MIX FOR DETENTION BASINS AND MOIST SITES

SPECIES INCLUDE: RIVERBANK WILD RYE (ELYMUS RIPARIUS), CREEPING RED FESCUE (FESTUCA RUBRA), LITTLE BLUESTEM (SCHIZACHYRIUM SCOPARIUM), BIG BLUESTEM (ANDROPOGON GERARDII), SWITCH GRASS (PANICUM VIRGATUM), UPLAND BENTGRASS (AGROSTIS PERENNANS), NODDING BUR MARIGOLD (BIDENS CERNUA), HOLLOW-STEM JOE PYE WEED (EUPATORIUM FISTULOSUM/EUTROCHIMUM FISTULOSUM), NEW ENGLAND ASTER (ASTER NOVAE-ANGLIAE), BONESET (EUPATORIUM PERFOLIATUM), BLUE VERVAIN (VERBENA HASTATA), SOFT RUSH (JUNCUS EFFUSUS), WOOL GRASS (SCIRPUS CYPERINUS).

OPEN FIELD RESTORATION SEED MIX
NEW ENGLAND WILDFLOWER MIX

SPECIES INCLUDE: SPECIES: LITTLE BLUESTEM (SCHIZACHYRIUM SCOPARIUM), RED FESCUE (FESTUCA RUBRA), INDIAN GRASS (SORGHASTRUM NUTANS), PARTRIDGE PEA (CHAMAECRISTA FASCICULATA), CANADA WILD RYE (ELYMUS CANADENSIS), VIRGINIA WILD RYE (ELYMUS VIRGINICUS), BLUE VERVAIN (VERBENA HASTATA), BUTTERFLY MILKWEED (ASCLEPIAS TUBEROSA), NARROWLEAFED BLUE EYED GRASS (SISYRINCHIUM ANGUSTIFOLIUM), BLACK EYED SUSAN (RUDBECKIA HIRTA), NEW ENGLAND ASTER (SYMPHYOTRICHUM NOVAE-ANGLIAE), SPIKED GAYFEATHER/ MARSH BLAZING STAR (LIATRIS SPICATA), STARVED/CALICO ASTER (ASTER LATERIFLORUS/SYMPHYOTRICHUM LATERIFLORUM), EARLY GOLDENROD (SOLIDAGO JUNCEA), HOLLOW-STEM JOE PYE WEED (EUPATORIUM FISTULOSUM/EUTROCHIMUM FISTULOSUM)

REVISIONS

KEY PLAN

DRAWN BY: AA/ZK/MW

DESIGNED BY: AA

CHECKED BY: AA

ASSOCIATES
LANDSCAPE ARCHITECTURE AND PLANNING
144 Moody Street, Building 4
Waltham, MA 02453-5332
ph: 781 - 314 - 0401
www.ryan-assoc.com

RYAN

DETAILS
WOLCOTT WOODS
MILTON, MASSACHUSETTS
PREPARED FOR: WOLCOTT RESIDENTIAL, LLC
80 BEHARRELL STREET, SUITE E
CONCORD, MASSACHUSETTS 01742

AUGUST 31, 2018

SCALE:

JOB No.

LATEST REVISION:

L-3.2

SHEET