


PROJECT AREA:
2,049,686± S.F. OR 47.054± ACRES

 OVERALL OPEN SPACE AREA:
1,247,913± S.F. OR 28.648± ACRES (60.88%)

REVISIONS

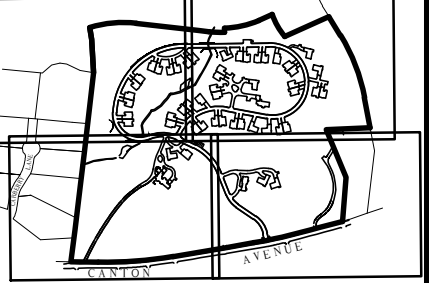

KEY PLAN



Deborah W. Keller

DRAWN BY: JG

DESIGNED BY: JG/DWK

CHECKED BY: DWK



Merrill
Engineers and Land Surveyors
427 COLUMBIA ROAD, HANOVER, MA 02339 / T: (781) 826-9200
26 UNION STREET, PLYMOUTH MA 02360 / T: (508) 746-6060
WWW.MERRILLINC.COM

SITE PLAN
WOLCOTT WOODS
MILTON, MASSACHUSETTS
PREPARED FOR: WOLCOTT RESIDENTIAL, LLC
80 BEHARRELL STREET, SUITE E,
CONCORD, MASSACHUSETTS 01742

AUGUST 31, 2018


SCALE: 1" = 80'

JOB No. 16-079

LATEST REVISION:

OPEN SPACE AREA PLAN

SHEET OS1.1

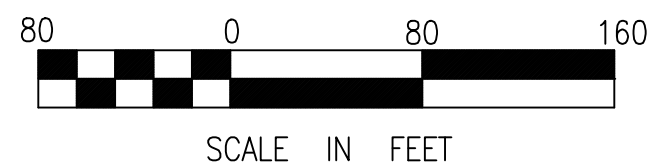

COPYRIGHT © BY MERRILL CORPORATION
NO PART OF THIS DOCUMENT MAY BE REPRODUCED, STORED IN A RETRIEVAL SYSTEM, OR TRANSMITTED IN ANY FORM OR BY ANY MEANS, ELECTRONIC, MECHANICAL, PHOTOCOPYING, RECORDING OR OTHERWISE, WITHOUT THE EXPRESS WRITTEN CONSENT OF MERRILL CORPORATION WITH THE EXCEPTION OF ANY REGULATORY AUTHORITY WHICH MAY REPRODUCE IT IN CONJUNCTION WITH THE PERFORMANCE OF OFFICIAL BUSINESS UNDER ITS JURISDICTION. ANY MODIFICATIONS MADE TO THIS DOCUMENT WITHOUT THE EXPRESS WRITTEN CONSENT OF MERRILL CORPORATION SHALL RENDER IT UNUSABLE.